




GROUND FLOOR PLAN

Scale -1: 120

PROJECT / CLIENT Proposed Clinic Development Prepared for	date	no.	revisions	name.	
					ISSUED
Bridge Education & Development Foundation					ICCCLD
AT					
Benue State, LGA Ogbadibo,					CONSTRUCTION
Ai-oodo village					INFORMATION ONLY
DRAWING TITLE.					
GROUND FLOOR PLAN					

NOTES	DESIGNED OZIL PROJECT	1: 120	DATE Issue Date	A103	
NO DIMENSION TO BE SCALED FROM THIS DRAWING, USE FIGURED DIMENSIONS ONLY.	DRAWN				
ALL DIMENSIONS AND LEVELS ARE TO BE VERIFIED ON SITEPRIOR TO COMMENCEMENT OF SETTING OUT, WORKSHOP DRAWING OR CONSTRUCTION.		APPROVED BY			
ARCHITECT IS TO BE NOTIFIED OF ANY DISCREPANCES BETWEEN THIS DRAMING AND OTHER INCLUDING THOSE ISSUED BY CONSULTANTS AND NOMINATED SUB-CONTRACTORS BEFORE COMMENCEMENT OF WORK.	DRAWING NUMBER				
THIS DRAWING MUST BE READ INCOJUCTION WITH ALL OTHER RELATED DRAWINGS AND DOCUMENTATIONS.					
DRAWING COPYRIGHT AND RIGHT OF REPRODUCTION OF THIS DRAWING OR ANY PORTION THEREOF IS RESERVED BY UNKAN VISUALS. ARCHITECT IS NOT LIABLE TO ANY FAULT ON BUILDING NOT SUPERVISED BY HIM.					
				·	

 





PROJECT / CLIENT Proposed Clinic Development Prepared for revisions ISSUED Bridge Education & Development Foundation CONSTRUCTION Benue State, LGA Ogbadibo, Ai-oodo village INFORMATION ONLY DRAWING TITLE.

FIRST FLOOR PLAN

NOTES	DESIGNED OZIL PROJECT	SCALE 1:120	DATE Issue Date	A103	
NO DIMENSION TO BE SCALED FROM THIS DRAWING, USE FIGURED DIMENSIONS ONLY.	DRAWN				
 ALL DIMENSIONS AND LEVELS ARE TO BE VERIFIED ON SITEPRIOR TO COMMENCEMENT OF SETTING OUT, WORKSHOP DRAWING OR CONSTRUCTION. 		APPROV	ED BY		
 ARCHITECT IS TO BE NOTIFIED OF ANY DISCREPANCES BETWEEN THIS DRAMING AND OTHER INCLUDING THOSE ISSUED BY CONSULTANTS AND NOMINATED SUB-CONTRACTORS BEFORE COMMENCEMENT OF WORK. 	DRAWING NUMBER				
 THIS DRAWING MUST BE READ INCOJUCTION WITH ALL OTHER RELATED DRAWINGS AND DOCUMENTATIONS. 					
 DRAWING COPYRIGHT AND RIGHT OF REPRODUCTION OF THIS DRAWING OR ANY PORTION THEREOF IS RESERVED BY UNKAN VISUALS. 					8
ARCHITECT IS NOT LIABLE TO ANY FAULT ON BUILDING NOT SUPERVISED BY HIM.					

 

PROJECT / CLIENT Proposed Clinic Development Prepared for	date	no.	revisions	name.	ICCLIED	NOTES	DESIGNED OZIL PROJECT	SCALE 1:120	DATE Issue Date	A103
Bridge Education & Development Foundation AT					ISSUED	NO DIMENSION TO BE SCALED FROM THIS DRAWING, USE FIGURED DIMENSIONS ONLY.	DRAWN			
Benue State, LGA Ogbadibo,					CONSTRUCTION	ALL DIMENSIONS AND LEVELS ARE TO BE VERIFIED ON SITEPRIOR TO COMMENCEMENT OF SETTING OUT, WORKSHOP DRAWING OR CONSTRUCTION. 3. ARCHITECT IS TO BE NOTIFIED OF ANY DISCREPANCES BETWEEN THIS DRAMING AND		APPROVI	ED BY	
Ai-oodo village					INFORMATION ONLY	OTHER INCLUDING THOSE ISSUED BY CONSULTANTS AND NOMINATED SUB-CONTRACTORS BEFORE COMMENCEMENT OF WORK.	DRAWING NUMBER			
DRAWING TITLE.						THIS DRAWING MUST BE READ INCOJUCTION WITH ALL OTHER RELATED DRAWINGS AND DOCUMENTATIONS.				
FRONT ELEVATTION PLAN						 DRAWING COPYRIGHT AND RIGHT OF REPRODUCTION OF THIS DRAWING OR ANY PORTION THEREOF IS RESERVED BY UNKAN VISUALS. ARCHITECT IS NOT LIABLE TO ANY FAULT ON BUILDING NOT SUPERVISED BY HIM. 				

 


OO1 RIGHT ELEVATION Scale -1: 120



PROJECT / CLIENT Proposed Clinic Development Prepared for	date	no.	revisions	name.		
					ISSUED	
Bridge Education & Development Foundation					ISSUED	
AT						-
Benue State, LGA Ogbadibo,					CONSTRUCTION	_
Ai-oodo village					INFORMATION ONLY	
DRAWING TITLE.						
RIGHT ELEVATION						

	NOTES	DESIGNED OZIL PROJECT	1: 120	DATE Issue Date	A103	
1.	NO DIMENSION TO BE SCALED FROM THIS DRAWING, USE FIGURED DIMENSIONS ONLY.	DRAWN				AM
2.	ALL DIMENSIONS AND LEVELS ARE TO BE VERIFIED ON SITEPRIOR TO COMMENCEMENT OF SETTING OUT, WORKSHOP DRAWING OR CONSTRUCTION.		APPROVED BY			
3.	ARCHITECT IS TO BE NOTIFIED OF ANY DISCREPANCES BETWEEN THIS DRAMING AND OTHER INCLUDING THOSE ISSUED BY CONSULTANTS AND NOMINATED SUB-CONTRACTORS BEFORE COMMENCEMENT OF WORK.	DRAWING NUMBER				11.46
4.	THIS DRAWING MUST BE READ INCOJUCTION WITH ALL OTHER RELATED DRAWINGS AND DOCUMENTATIONS.					CUCINI
5.	DRAWING COPYRIGHT AND RIGHT OF REPRODUCTION OF THIS DRAWING OR ANY PORTION THEREOF IS RESERVED BY UNKAN VISUALS .					-
6.	ARCHITECT IS NOT LIABLE TO ANY FAULT ON BUILDING NOT SUPERVISED BY HIM.					

 


OO1 LEFT ELEVATION

Scale -1: 120




PROJECT / CLIENT	date	no.	revisions	name.		
Proposed Clinic Development Prepared for					ICCLIED	
Bridge Education & Development Foundation					ISSUED	-
AT						_
Benue State, LGA Ogbadibo,					CONSTRUCTION	
					INFORMATION ONLY	7
Ai-oodo village						4
DRAWING TITLE.						
IFFT FIFMATIONI						
LEFT ELEVATION						


	NOTES	DESIGNED OZIL PROJECT	SCALE 1:120	DATE Issue Date	A103
1.	NO DIMENSION TO BE SCALED FROM THIS DRAWING, USE FIGURED DIMENSIONS ONLY.	DRAWN			
2.	ALL DIMENSIONS AND LEVELS ARE TO BE VERIFIED ON SITEPRIOR TO COMMENCEMENT OF SETTING OUT, WORKSHOP DRAWING OR CONSTRUCTION.		APPROVED BY		
3.	ARCHITECT IS TO BE NOTIFIED OF ANY DISCREPANCES BETWEEN THIS DRAMING AND OTHER INCLUDING THOSE ISSUED BY CONSULTANTS AND NOMINATED SUB-CONTRACTORS BEFORE COMMENCEMENT OF WORK.	DRAWING NUMBER			
4.	THIS DRAWING MUST BE READ INCOJUCTION WITH ALL OTHER RELATED DRAWINGS AND DOCUMENTATIONS.				
5.	DRAWING COPYRIGHT AND RIGHT OF REPRODUCTION OF THIS DRAWING OR ANY PORTION THEREOF IS RESERVED BY UNKAN VISUALS .				
6.	ARCHITECT IS NOT LIABLE TO ANY FAULT ON BUILDING NOT SUPERVISED BY HIM.				

 

ARCHITECT IS NOT LIABLE TO ANY FAULT ON BUILDING NOT SUPERVISED BY HIM.




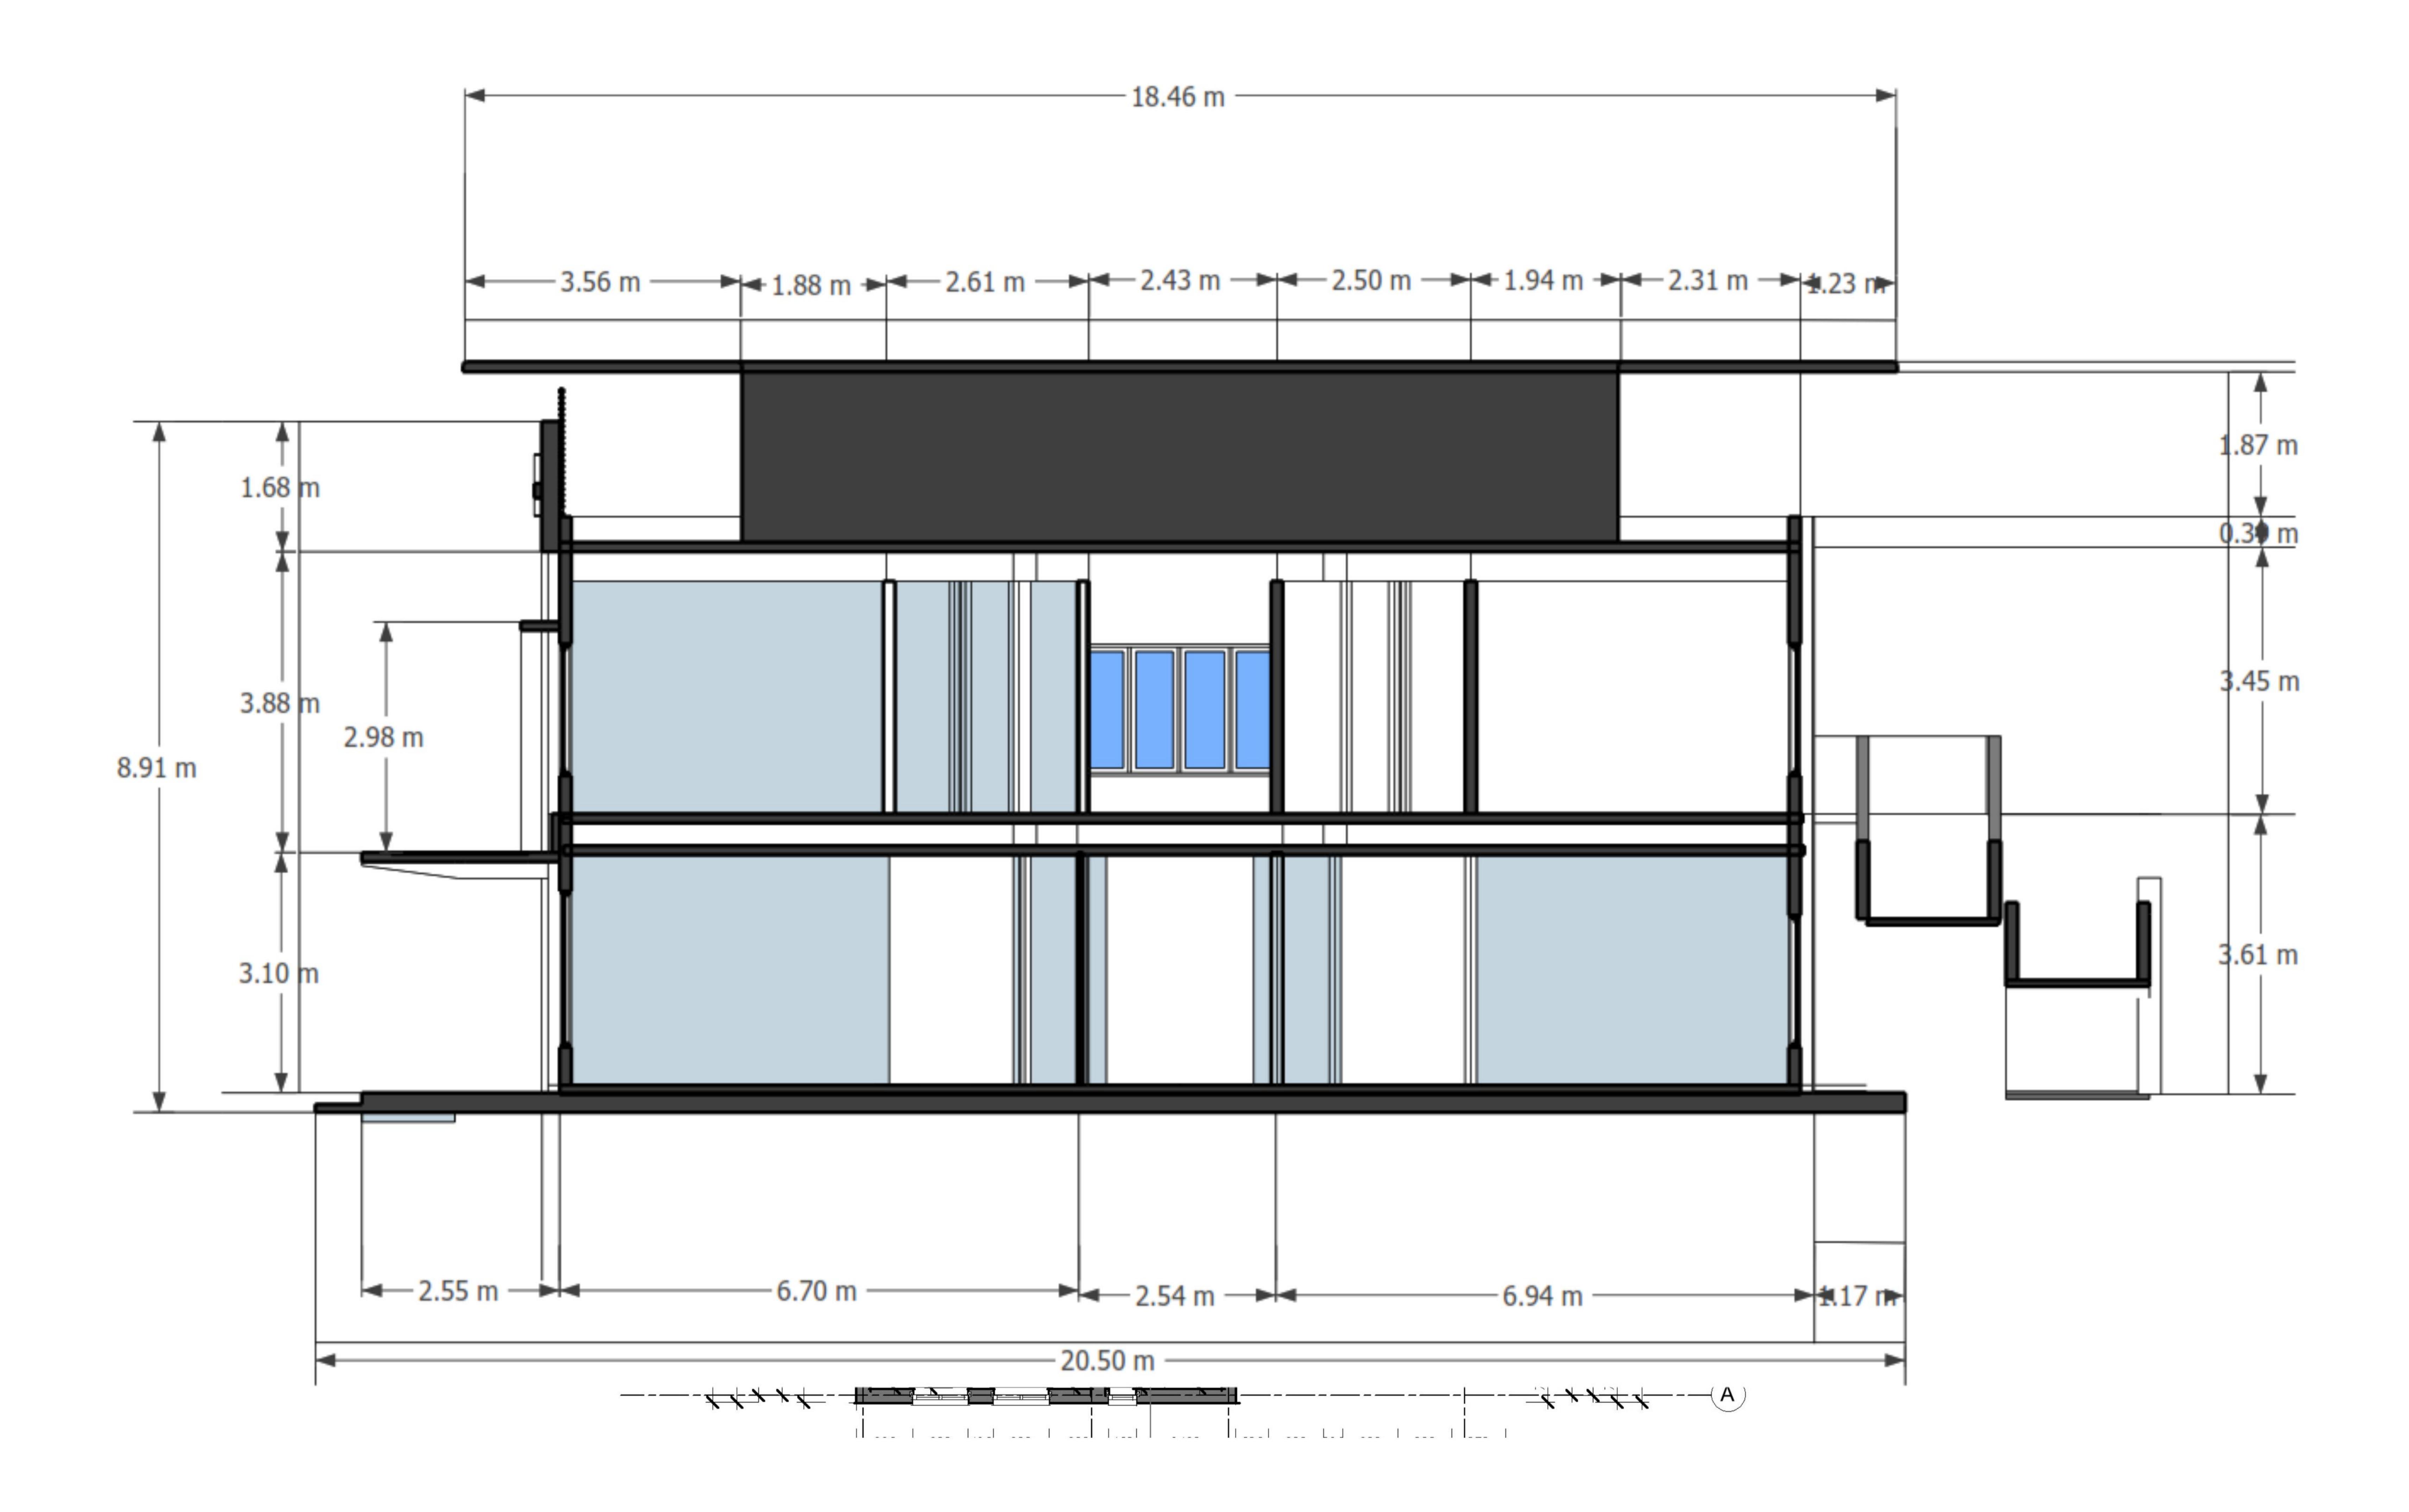

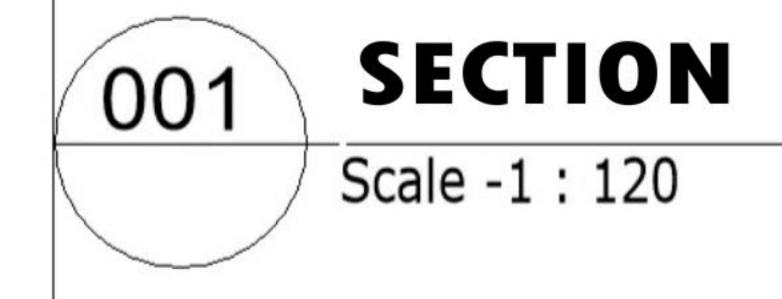

	1	To				
PROJECT / CLIENT Proposed Clinic Development Prepared for	date	no.	revisions	name.		
Bridge Education & Development Foundation					ISSUED	
AT						1.
Benue State, LGA Ogbadibo,					CONSTRUCTION	2.
Ai-oodo village					INFORMATION ONLY	3.
DRAWING TITLE.						4.
						5.
SECTION						6.

NOTES	OZIL PROJECT	SCALE 1:120	DATE Issue Date	A103
NO DIMENSION TO BE SCALED FROM THIS DRAWING, USE FIGURED DIMENSIONS ONLY.	DRAWN			
ALL DIMENSIONS AND LEVELS ARE TO BE VERIFIED ON SITEPRIOR TO COMMENCEMENT OF SETTING OUT , WORKSHOP DRAWING OR CONSTRUCTION.		APPROV	ED BY	
ARCHITECT IS TO BE NOTIFIED OF ANY DISCREPANCES BETWEEN THIS DRAMING AND OTHER INCLUDING THOSE ISSUED BY CONSULTANTS AND NOMINATED SUB-CONTRACTORS BEFORE COMMENCEMENT OF WORK.	DRAWING NUMBER			
THIS DRAWING MUST BE READ INCOJUCTION WITH ALL OTHER RELATED DRAWINGS AND DOCUMENTATIONS.				
DRAWING COPYRIGHT AND RIGHT OF REPRODUCTION OF THIS DRAWING OR ANY PORTION THEREOF IS RESERVED BY UNKAN VISUALS. ARCHITECT IS NOT LIABLE TO ANY FAULT ON BUILDING NOT SUPERVISED BY HIM.				

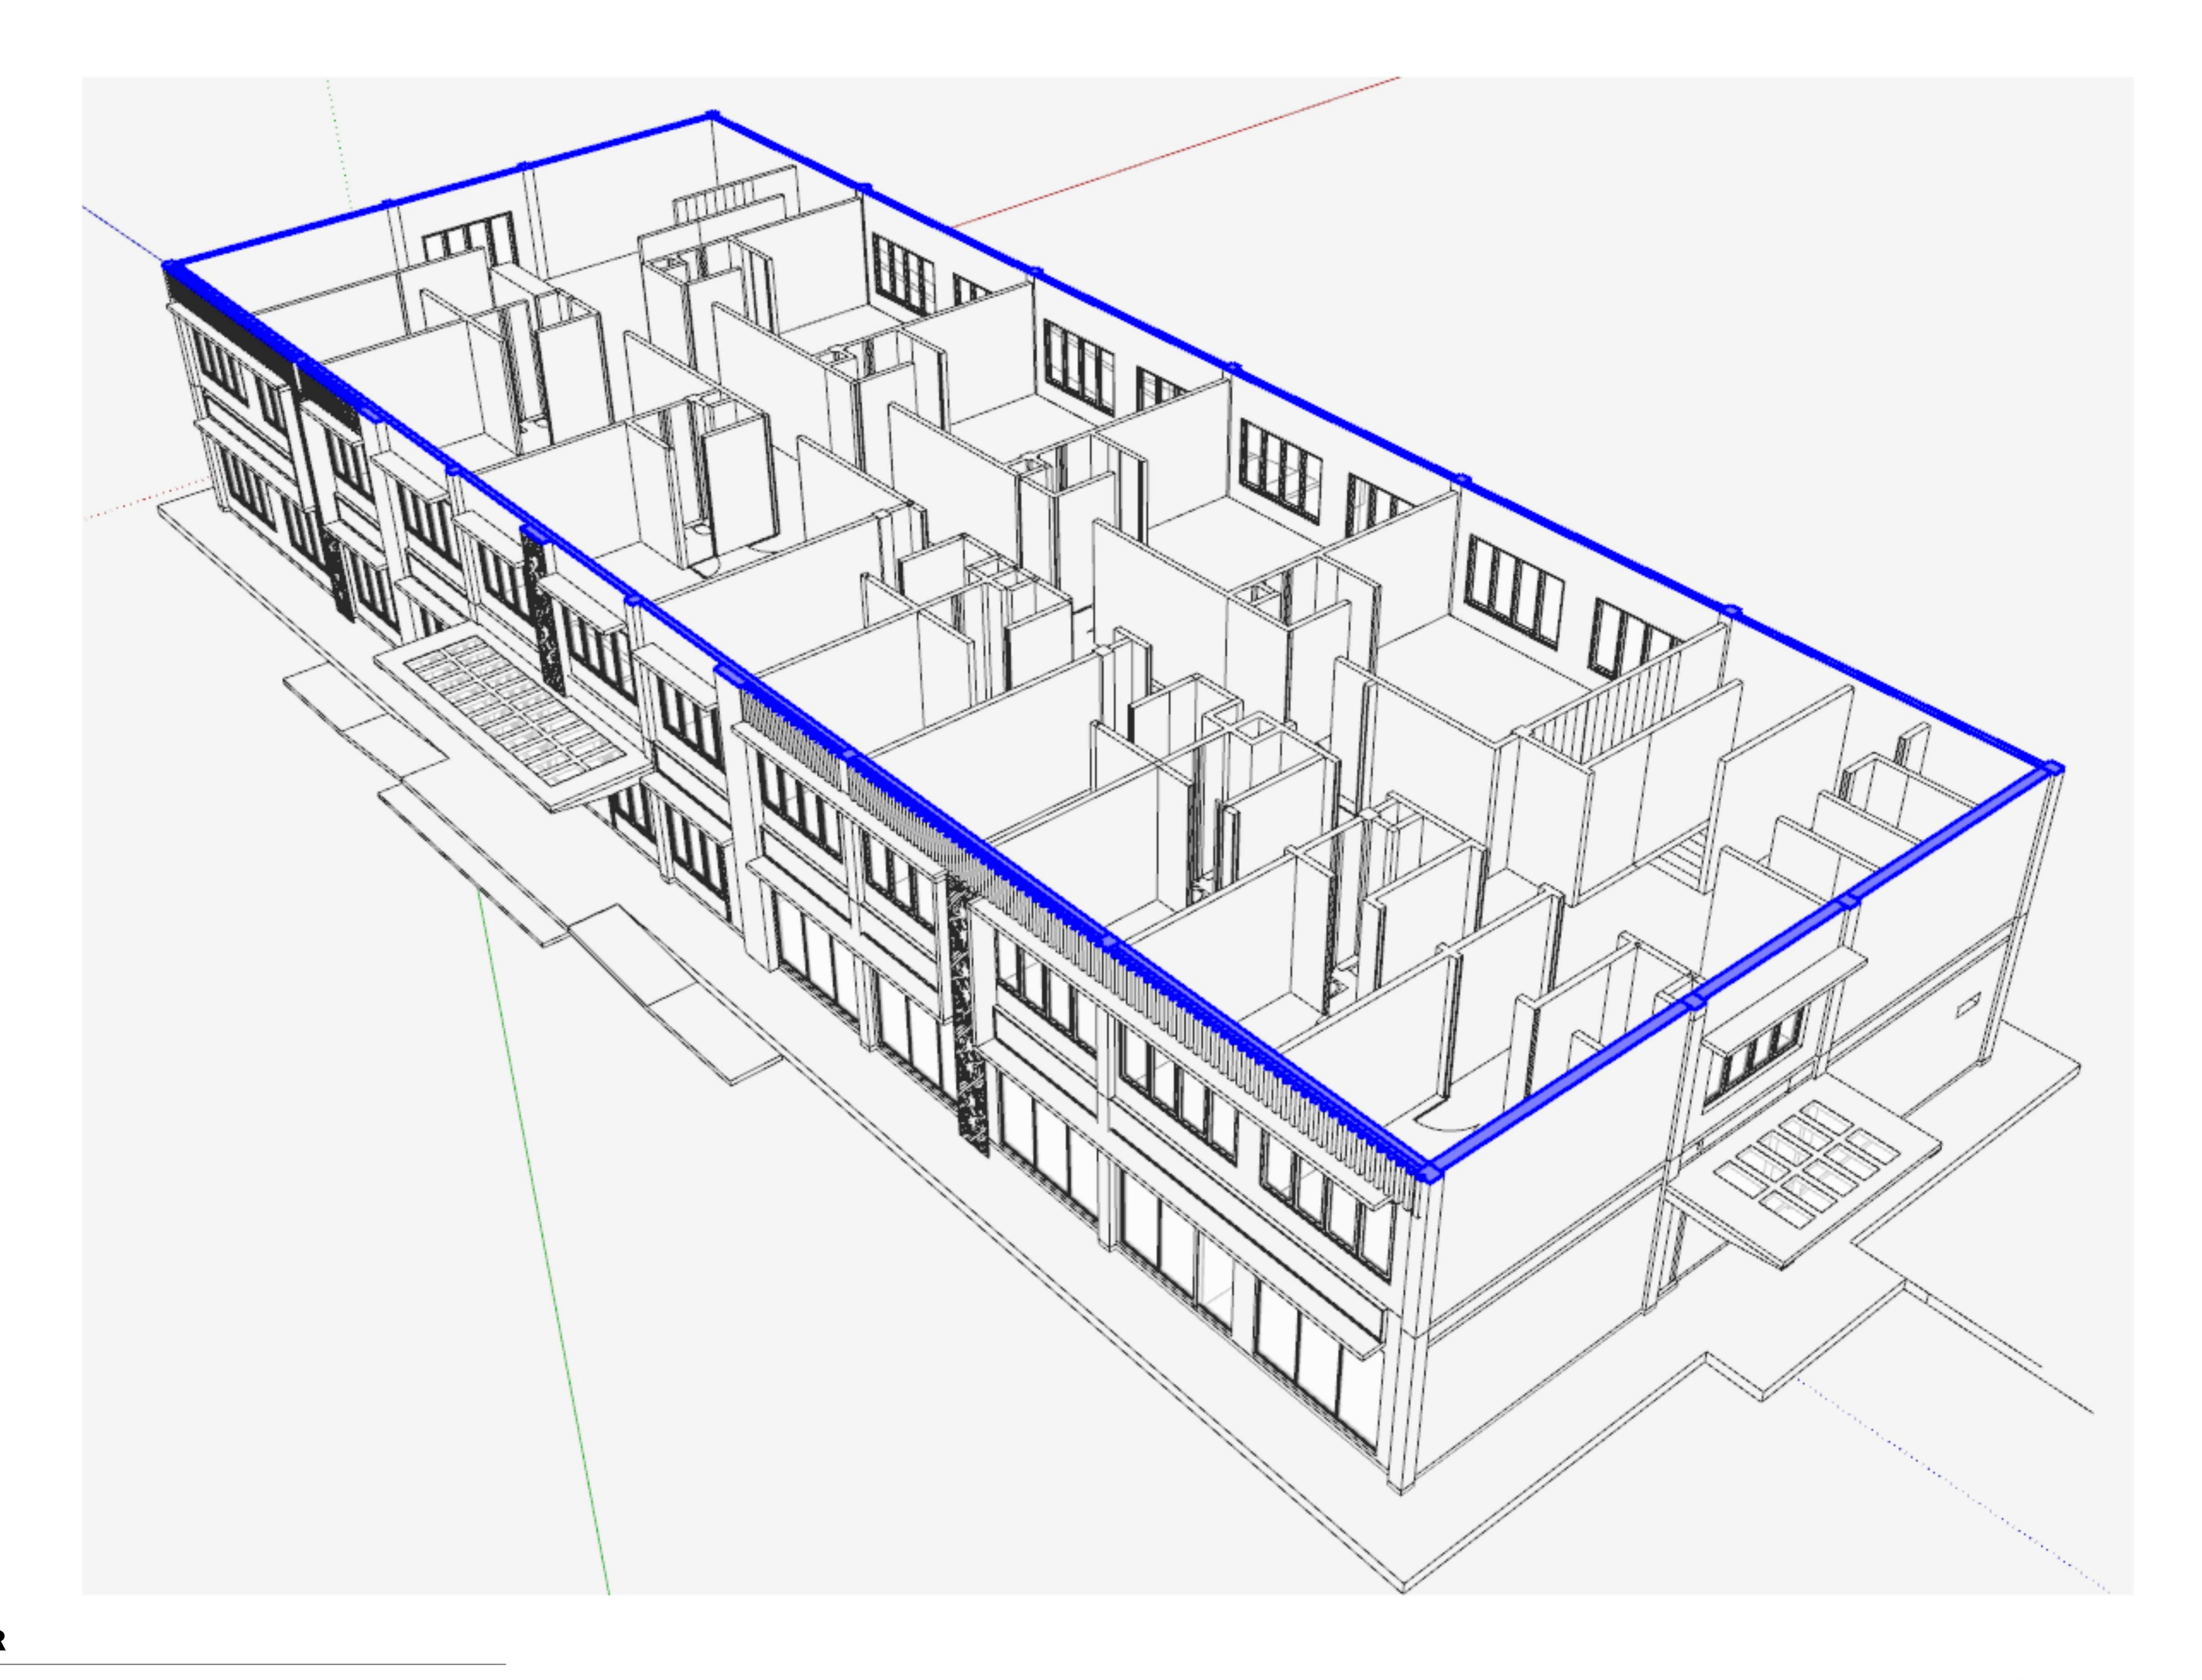



001 3D 1ST FLOOR
Scale -1: 120



date	no.	revisions	name.			
				ISSUED		
				CONSTRUCTION	X	
				INFORMATION ONLY		
						(
	date	date no.	date no. revisions	date no. revisions name.	ISSUED	ISSUED

	NOTES	DESIGNED OZIL PROJECT	SCALE 1: 120	DATE Issue Date	A103
1.	NO DIMENSION TO BE SCALED FROM THIS DRAWING, USE FIGURED DIMENSIONS ONLY.	DRAWN			
2.	ALL DIMENSIONS AND LEVELS ARE TO BE VERIFIED ON SITEPRIOR TO COMMENCEMENT OF SETTING OUT , WORKSHOP DRAWING OR CONSTRUCTION.		APPROVED BY		
3.	ARCHITECT IS TO BE NOTIFIED OF ANY DISCREPANCES BETWEEN THIS DRAMING AND OTHER INCLUDING THOSE ISSUED BY CONSULTANTS AND NOMINATED SUB-CONTRACTORS BEFORE COMMENCEMENT OF WORK.	DRAWING NUMBER			
4.	THIS DRAWING MUST BE READ INCOJUCTION WITH ALL OTHER RELATED DRAWINGS AND DOCUMENTATIONS.				
5.	DRAWING COPYRIGHT AND RIGHT OF REPRODUCTION OF THIS DRAWING OR ANY PORTION THEREOF IS RESERVED BY UNKAN VISUALS .				
6.	ARCHITECT IS NOT LIABLE TO ANY FAULT ON BUILDING NOT SUPERVISED BY HIM.				

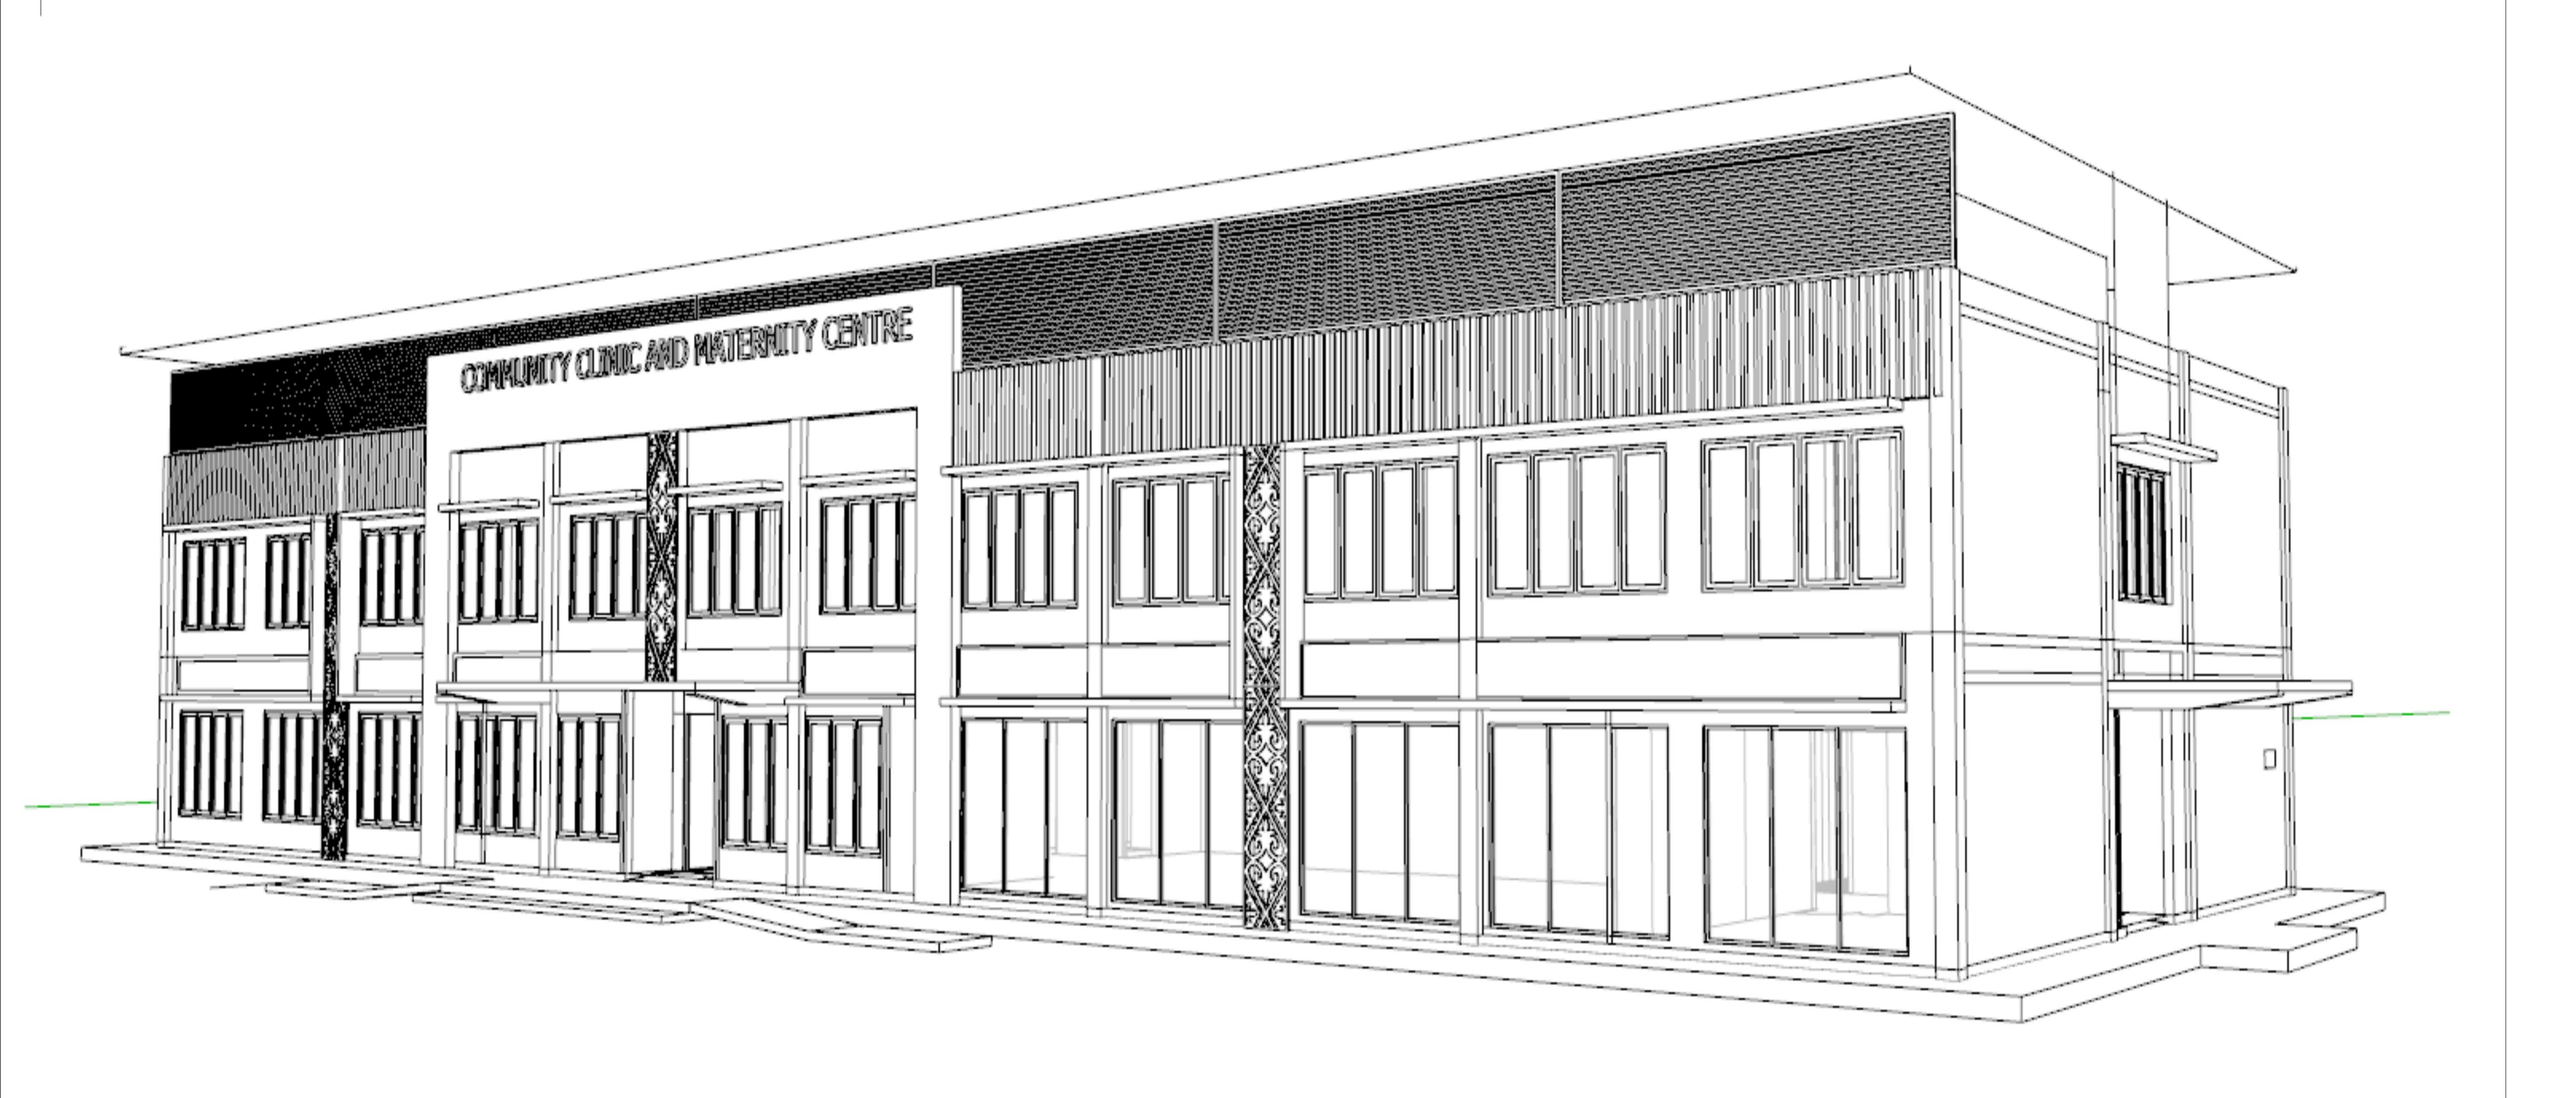

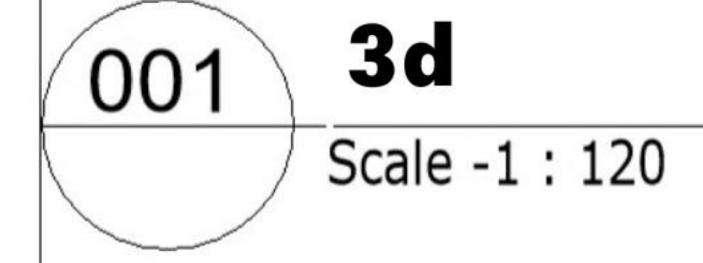





3d						
DRAWING TITLE.						
Ai-oodo village					INFORMATION ONLY	_
Benue State, LGA Ogbadibo,					CONSTRUCTION	_
AT						\dashv
Bridge Education & Development Foundation					ISSUED	-
PROJECT / CLIENT Proposed Clinic Development Prepared for	date	no.	revisions	name.	1001155	

	NOTES	DESIGNED OZIL PROJECT	1: 120	DATE Issue Date	A103
1.	NO DIMENSION TO BE SCALED FROM THIS DRAWING, USE FIGURED DIMENSIONS ONLY.	DRAWN			
2.	ALL DIMENSIONS AND LEVELS ARE TO BE VERIFIED ON SITEPRIOR TO COMMENCEMENT OF SETTING OUT, WORKSHOP DRAWING OR CONSTRUCTION.		APPROV	ED BY	
3.	ARCHITECT IS TO BE NOTIFIED OF ANY DISCREPANCES BETWEEN THIS DRAMING AND OTHER INCLUDING THOSE ISSUED BY CONSULTANTS AND NOMINATED SUB-CONTRACTORS BEFORE COMMENCEMENT OF WORK.	DRAWING NUMBER			
4.	THIS DRAWING MUST BE READ INCOJUCTION WITH ALL OTHER RELATED DRAWINGS AND DOCUMENTATIONS.				
5.	DRAWING COPYRIGHT AND RIGHT OF REPRODUCTION OF THIS DRAWING OR ANY PORTION THEREOF IS RESERVED BY UNKAN VISUALS.				
6.	ARCHITECT IS NOT LIABLE TO ANY FAULT ON BUILDING NOT SUPERVISED BY HIM.				

 $0.50 \, \text{m}$

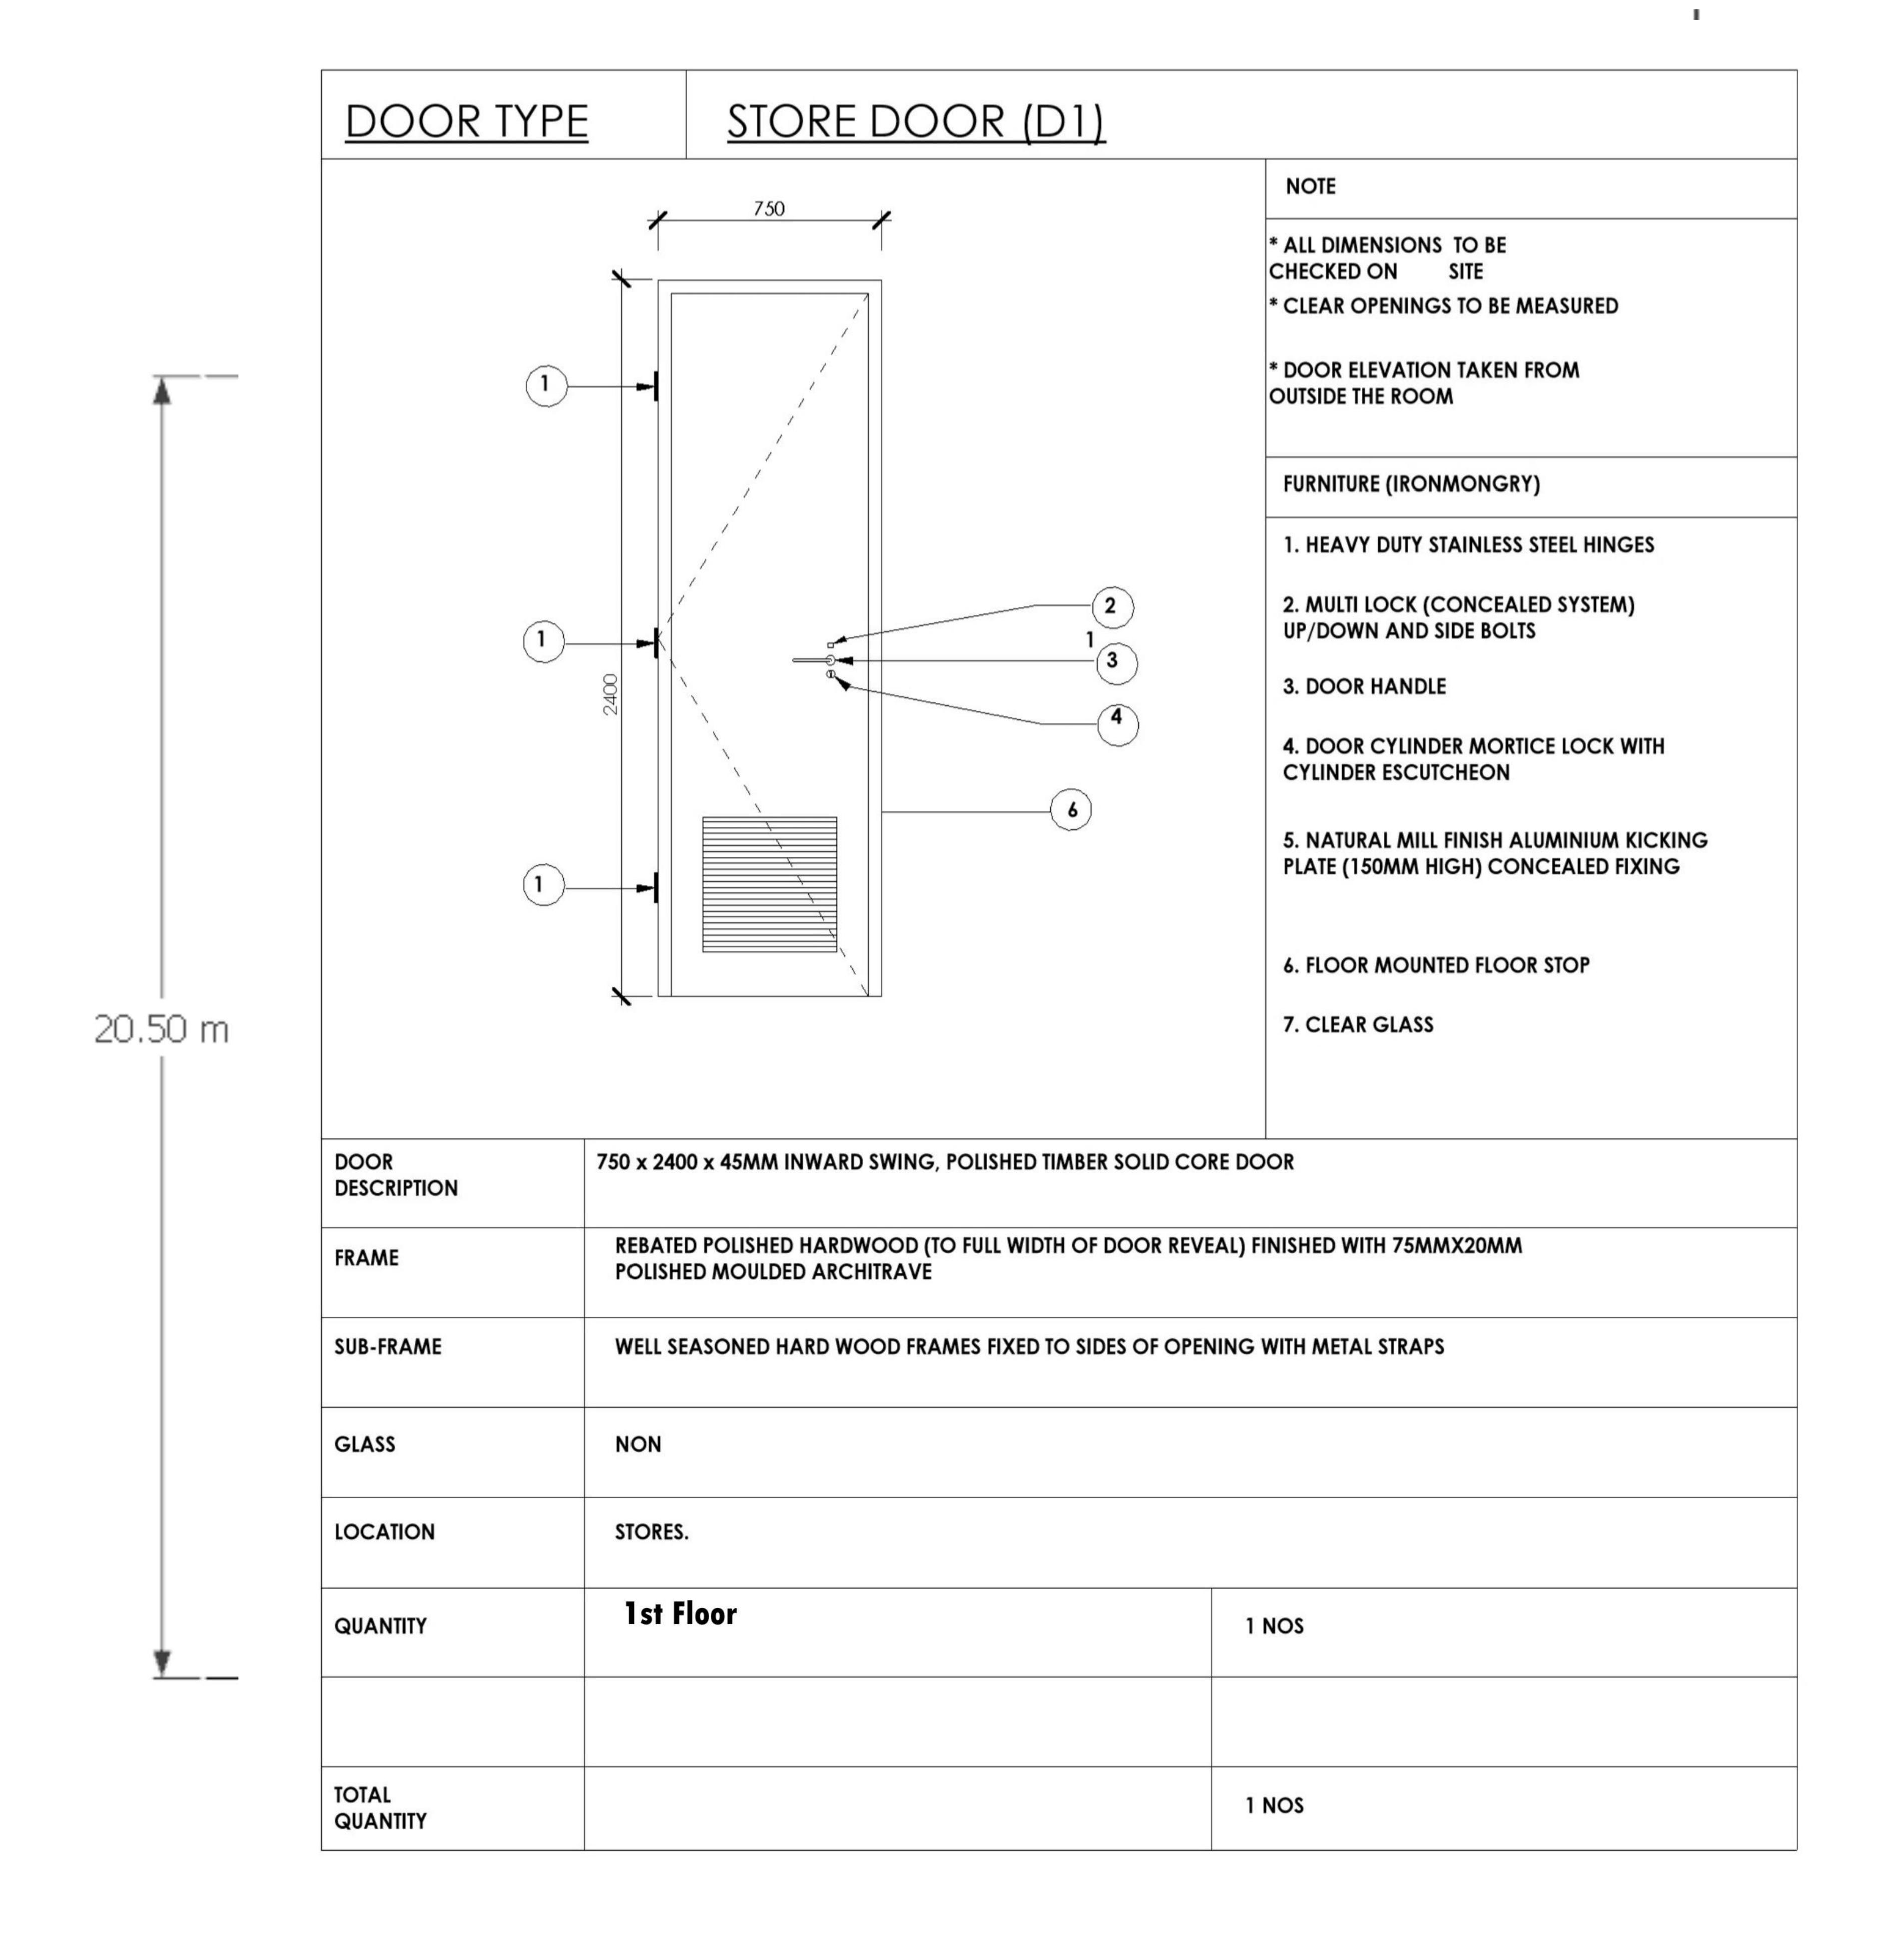

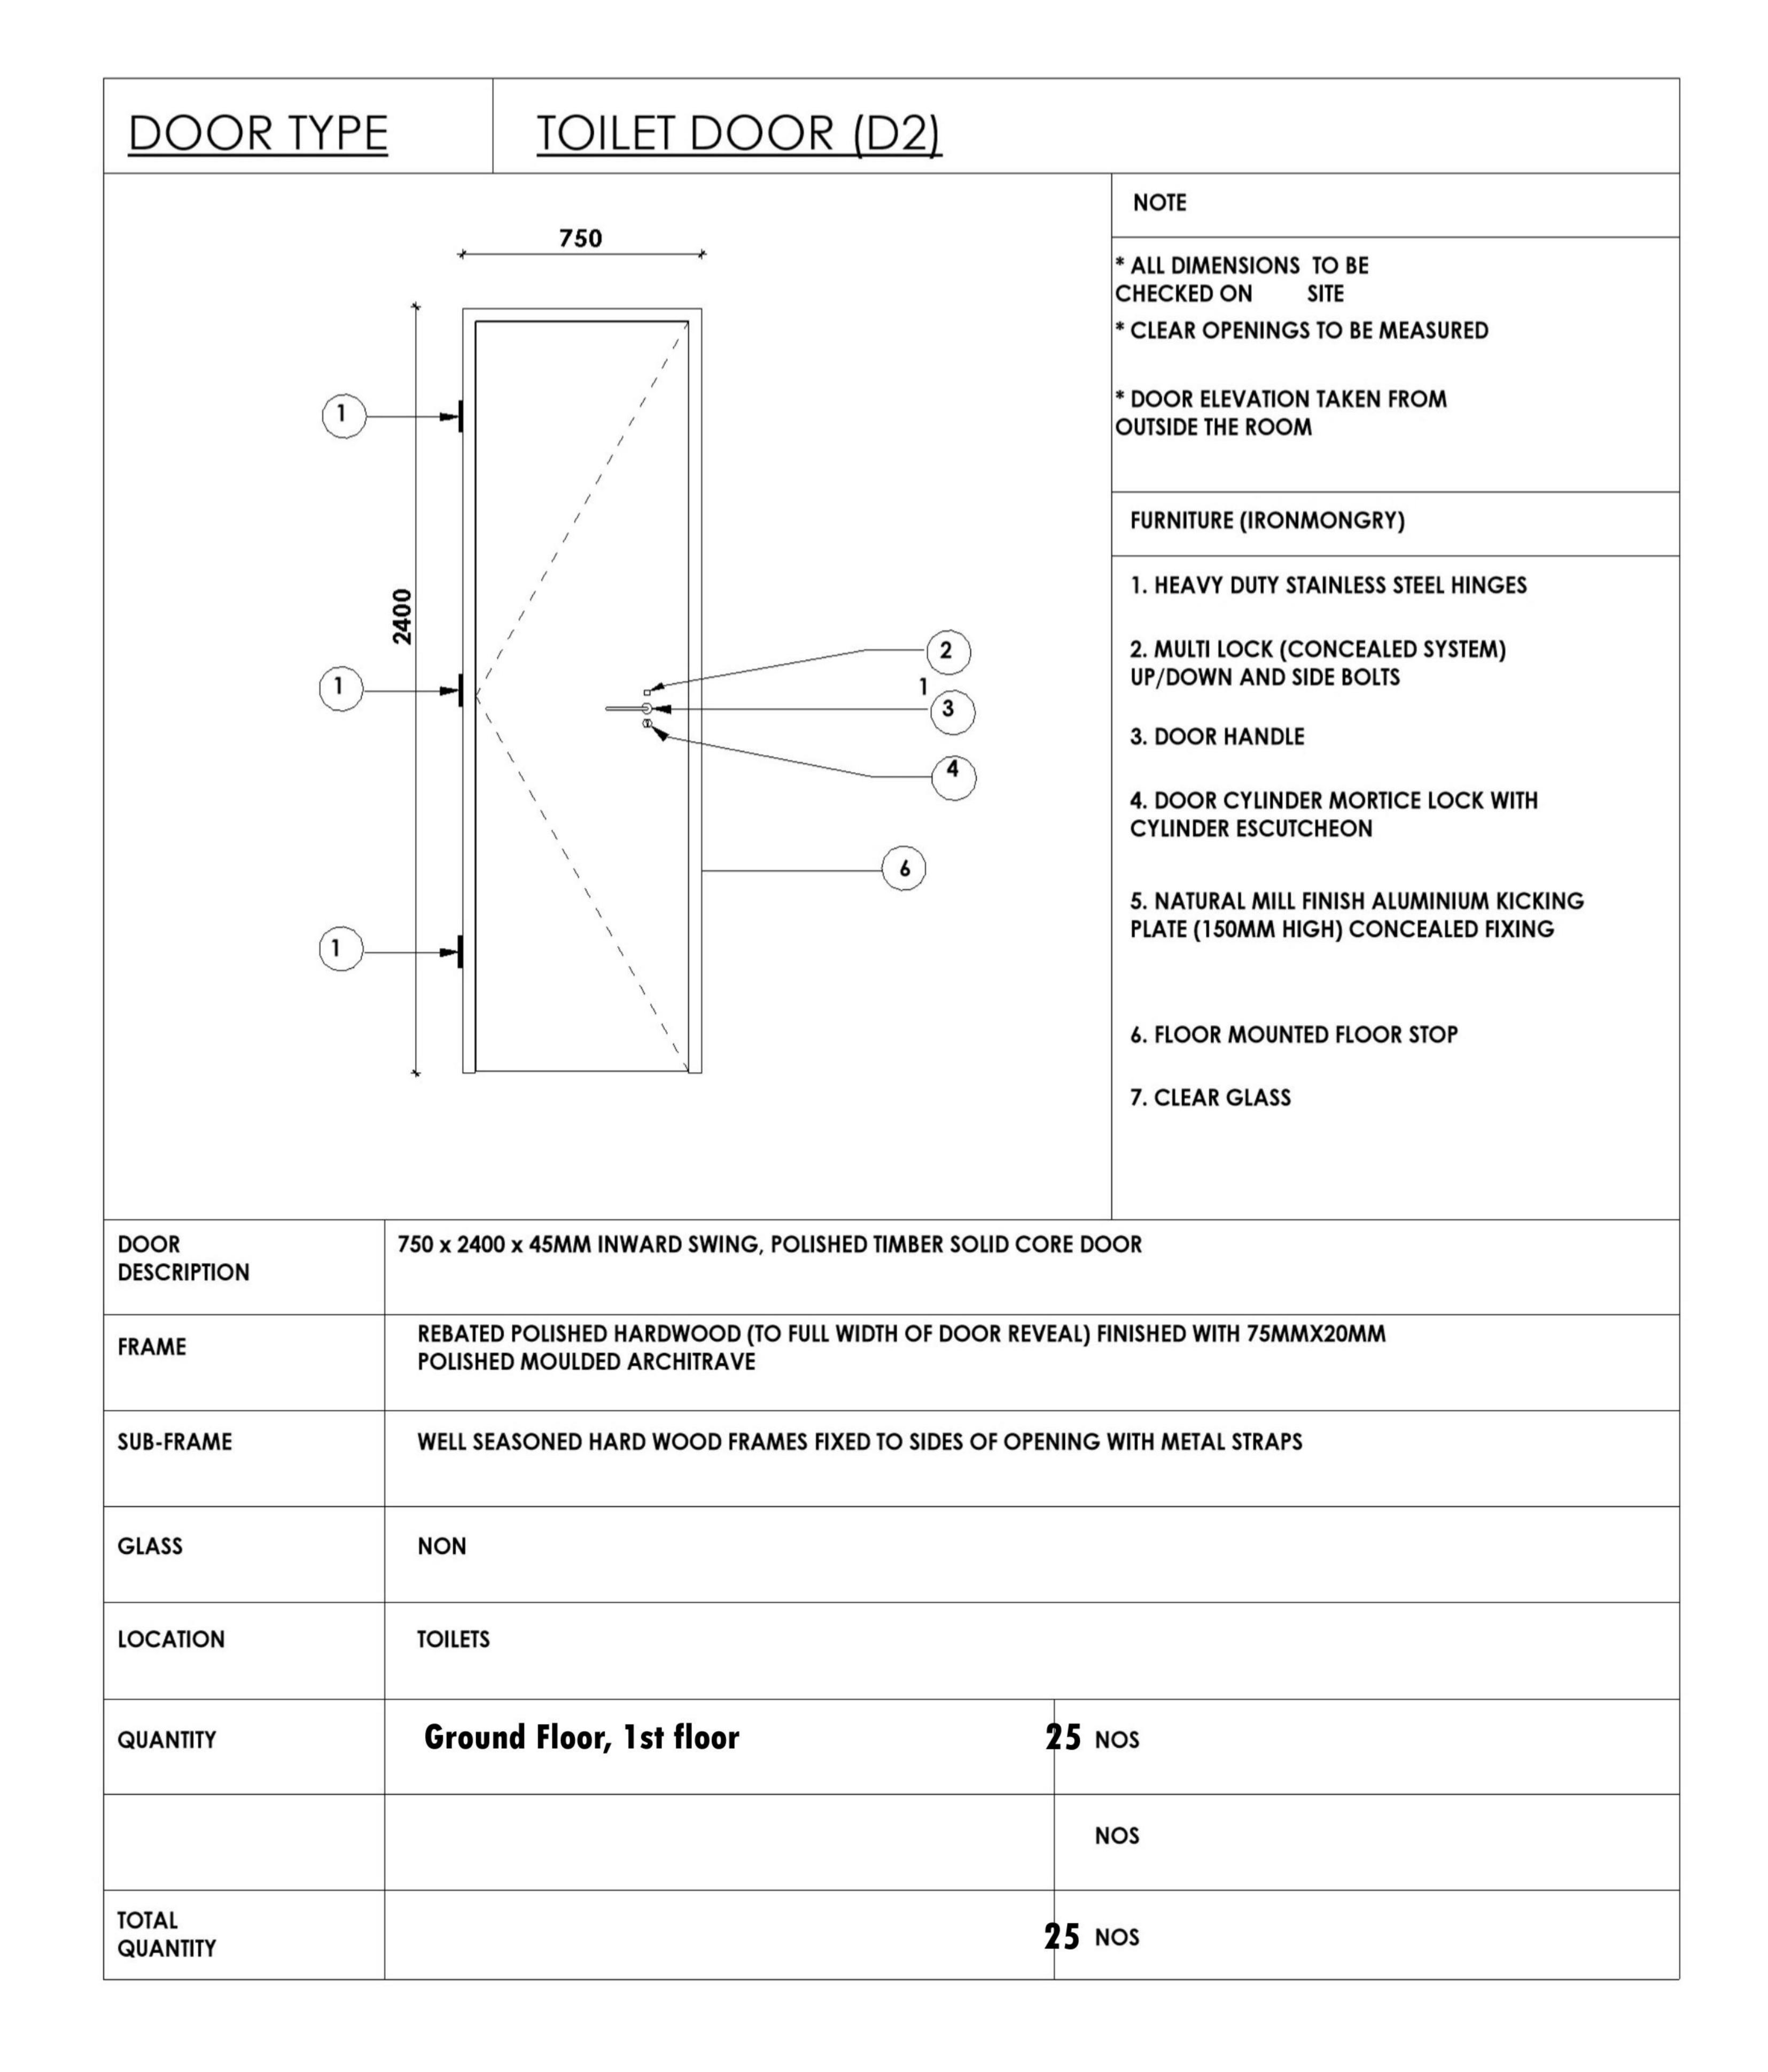


001 DOORS Scale -1: 120



					_
date	no.	revisions	name.		
				ISSLIED	
				ISSOLD	
				CONSTRUCTION	
				INFORMATION ONLY	
	date	date no.	date no. revisions	date no. revisions name.	ISSUED CONSTRUCTION

	NOTES	DESIGNED OZIL PROJECT	1: 120	DATE Issue Date	A103	
1.	NO DIMENSION TO BE SCALED FROM THIS DRAWING, USE FIGURED DIMENSIONS ONLY.	DRAWN		•		
2.	ALL DIMENSIONS AND LEVELS ARE TO BE VERIFIED ON SITEPRIOR TO COMMENCEMENT OF SETTING OUT, WORKSHOP DRAWING OR CONSTRUCTION.		APPROV	ED BY		
3.	ARCHITECT IS TO BE NOTIFIED OF ANY DISCREPANCES BETWEEN THIS DRAMING AND OTHER INCLUDING THOSE ISSUED BY CONSULTANTS AND NOMINATED SUB-CONTRACTORS BEFORE COMMENCEMENT OF WORK.	DRAWING NUMBER				
4.	THIS DRAWING MUST BE READ INCOJUCTION WITH ALL OTHER RELATED DRAWINGS AND DOCUMENTATIONS.					
5.	DRAWING COPYRIGHT AND RIGHT OF REPRODUCTION OF THIS DRAWING OR ANY PORTION THEREOF IS RESERVED BY UNKAN VISUALS.					
6.	ARCHITECT IS NOT LIABLE TO ANY FAULT ON BUILDING NOT SUPERVISED BY HIM.					

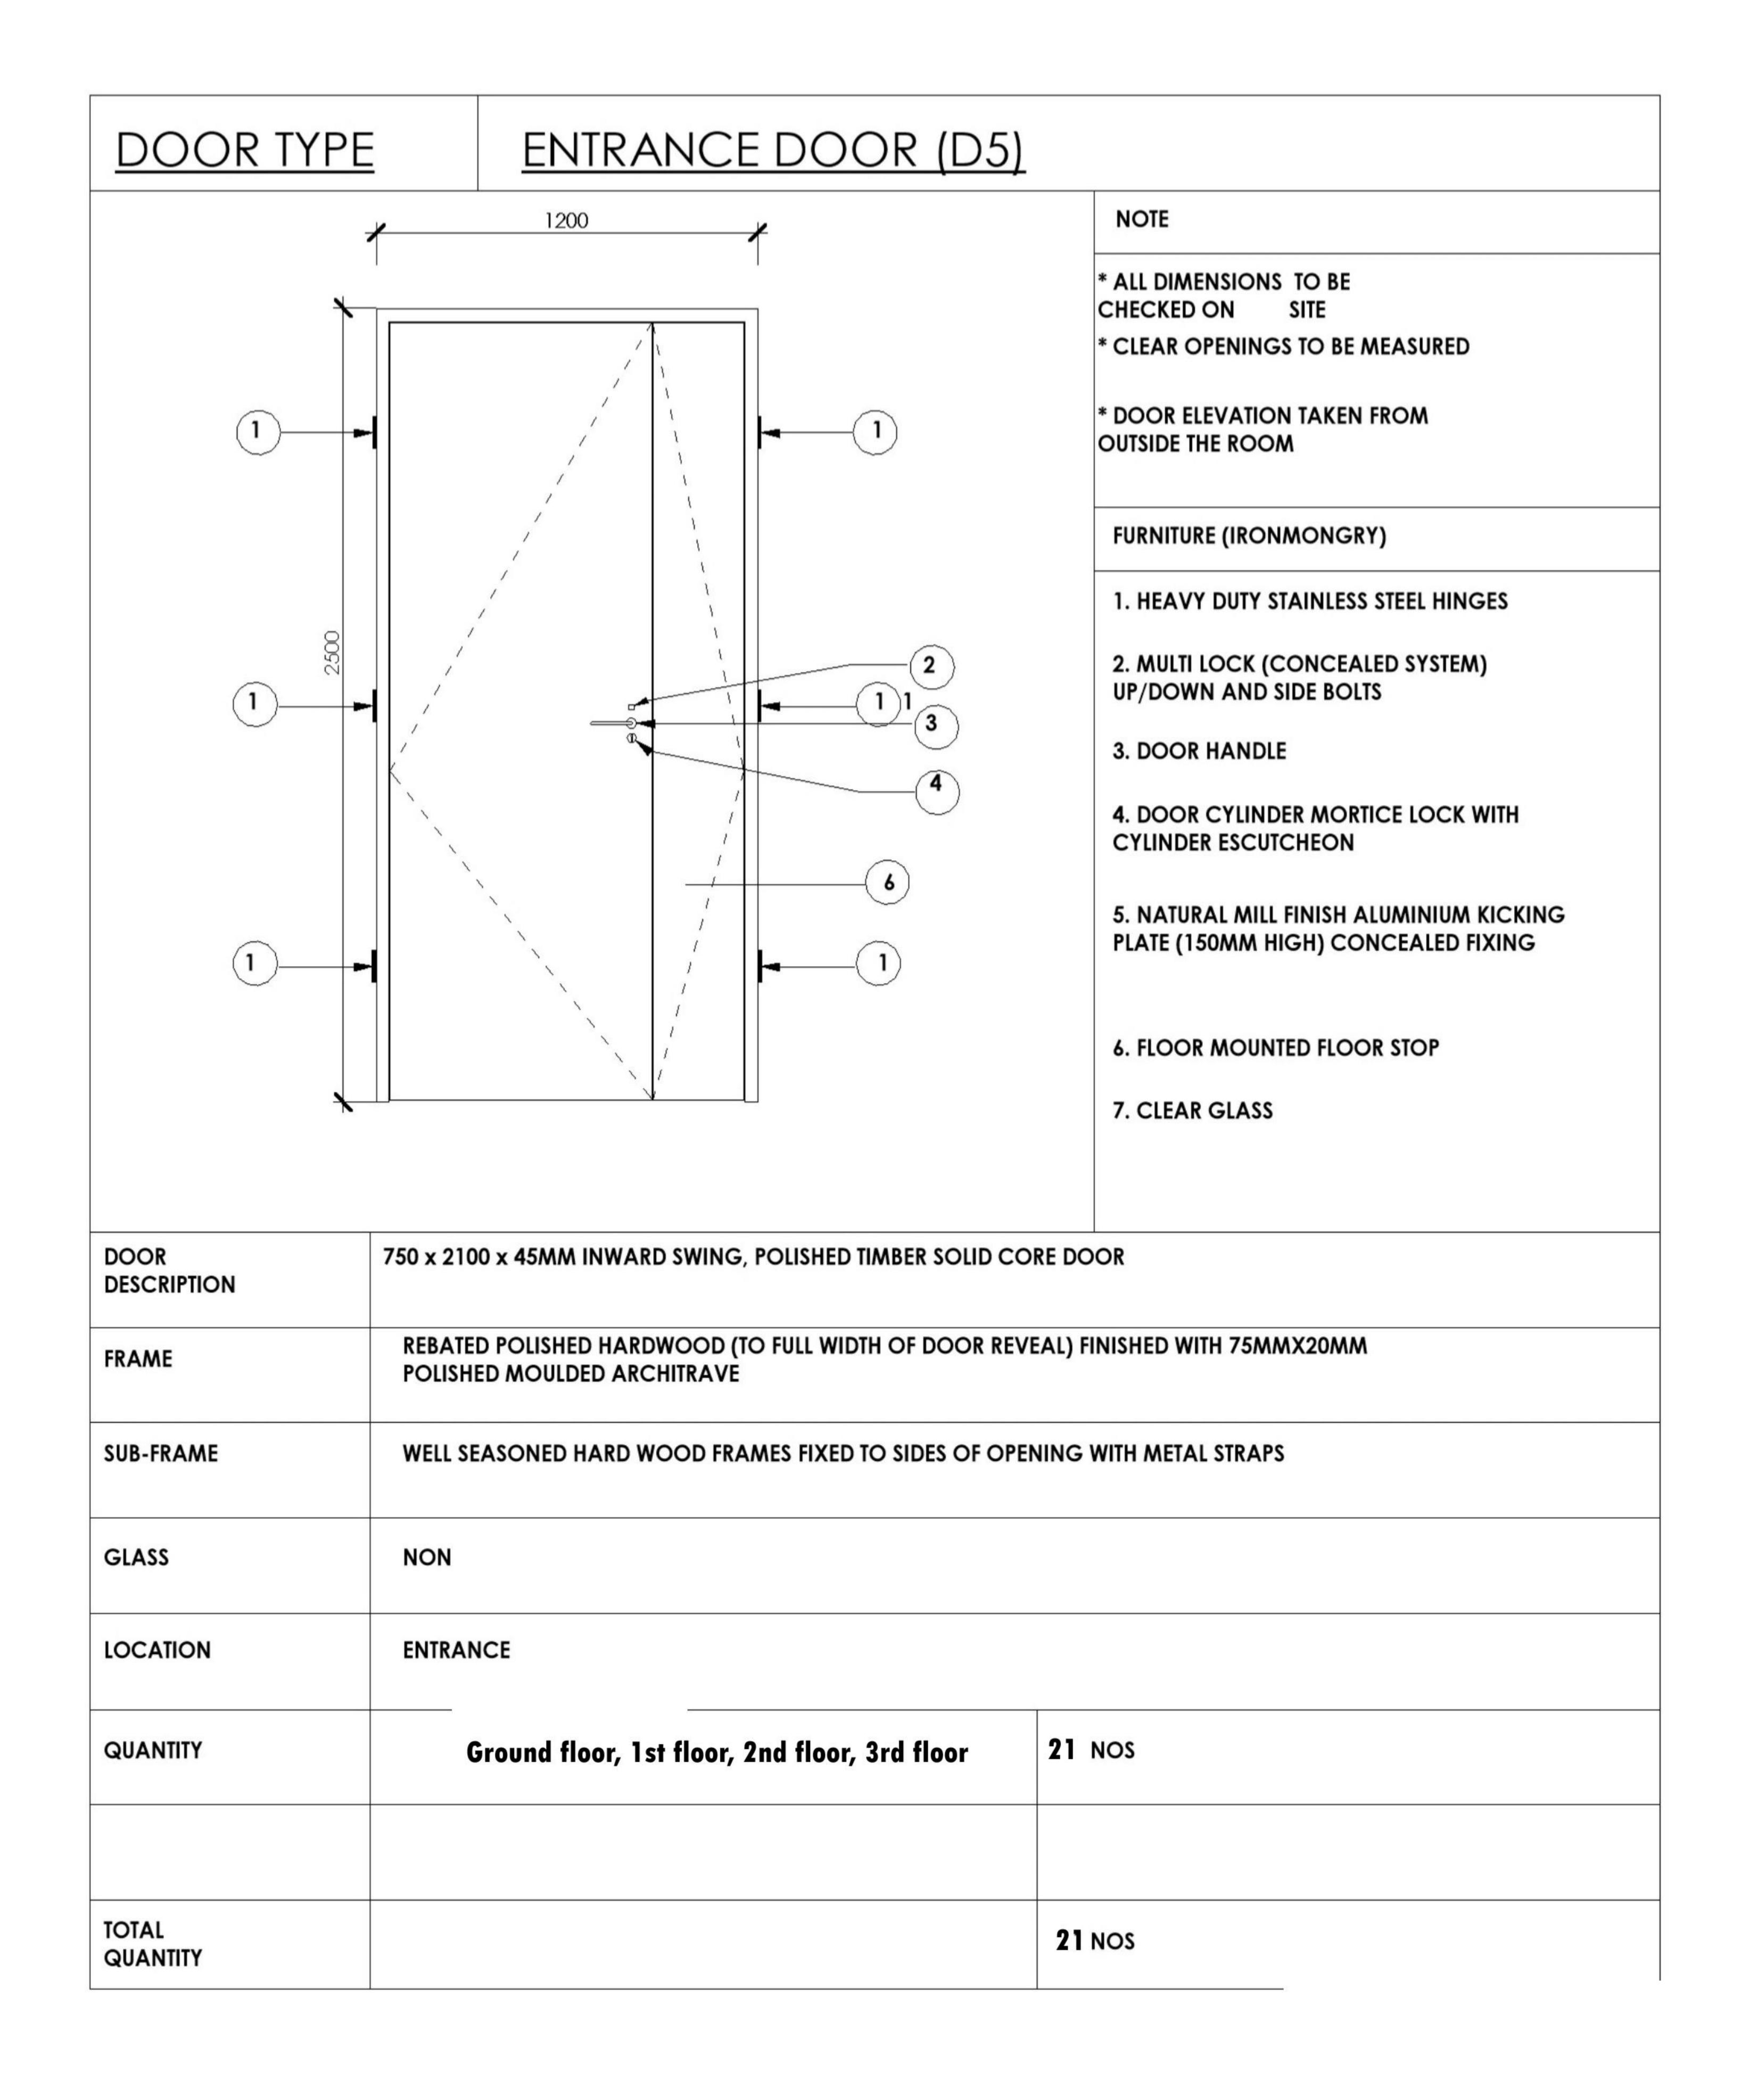


001 DOORS

Scale -1: 120

date	no.	revisions	name.		
				ICCLIED	
				ISSUED	
				CONSTRUCTION	
	1			INFORMATION ONLY	7
	-			INFORMATION ONL	_
	date	date no.	date no. revisions	date no. revisions name.	ISSUED

	NOTES	DESIGNED OZIL PROJECT	SCALE 1:120	DATE Issue Date	A103
1.	NO DIMENSION TO BE SCALED FROM THIS DRAWING, USE FIGURED DIMENSIONS ONLY.	DRAWN			
2.	ALL DIMENSIONS AND LEVELS ARE TO BE VERIFIED ON SITEPRIOR TO COMMENCEMENT OF SETTING OUT, WORKSHOP DRAWING OR CONSTRUCTION.		APPROV	ED BY	
3.	ARCHITECT IS TO BE NOTIFIED OF ANY DISCREPANCES BETWEEN THIS DRAMING AND OTHER INCLUDING THOSE ISSUED BY CONSULTANTS AND NOMINATED SUB-CONTRACTORS BEFORE COMMENCEMENT OF WORK.	DRAWING NUMBER			
4.	THIS DRAWING MUST BE READ INCOJUCTION WITH ALL OTHER RELATED DRAWINGS AND DOCUMENTATIONS.				
5.	DRAWING COPYRIGHT AND RIGHT OF REPRODUCTION OF THIS DRAWING OR ANY PORTION THEREOF IS RESERVED BY UNKAN VISUALS.				
6.	ARCHITECT IS NOT LIABLE TO ANY FAULT ON BUILDING NOT SUPERVISED BY HIM.				

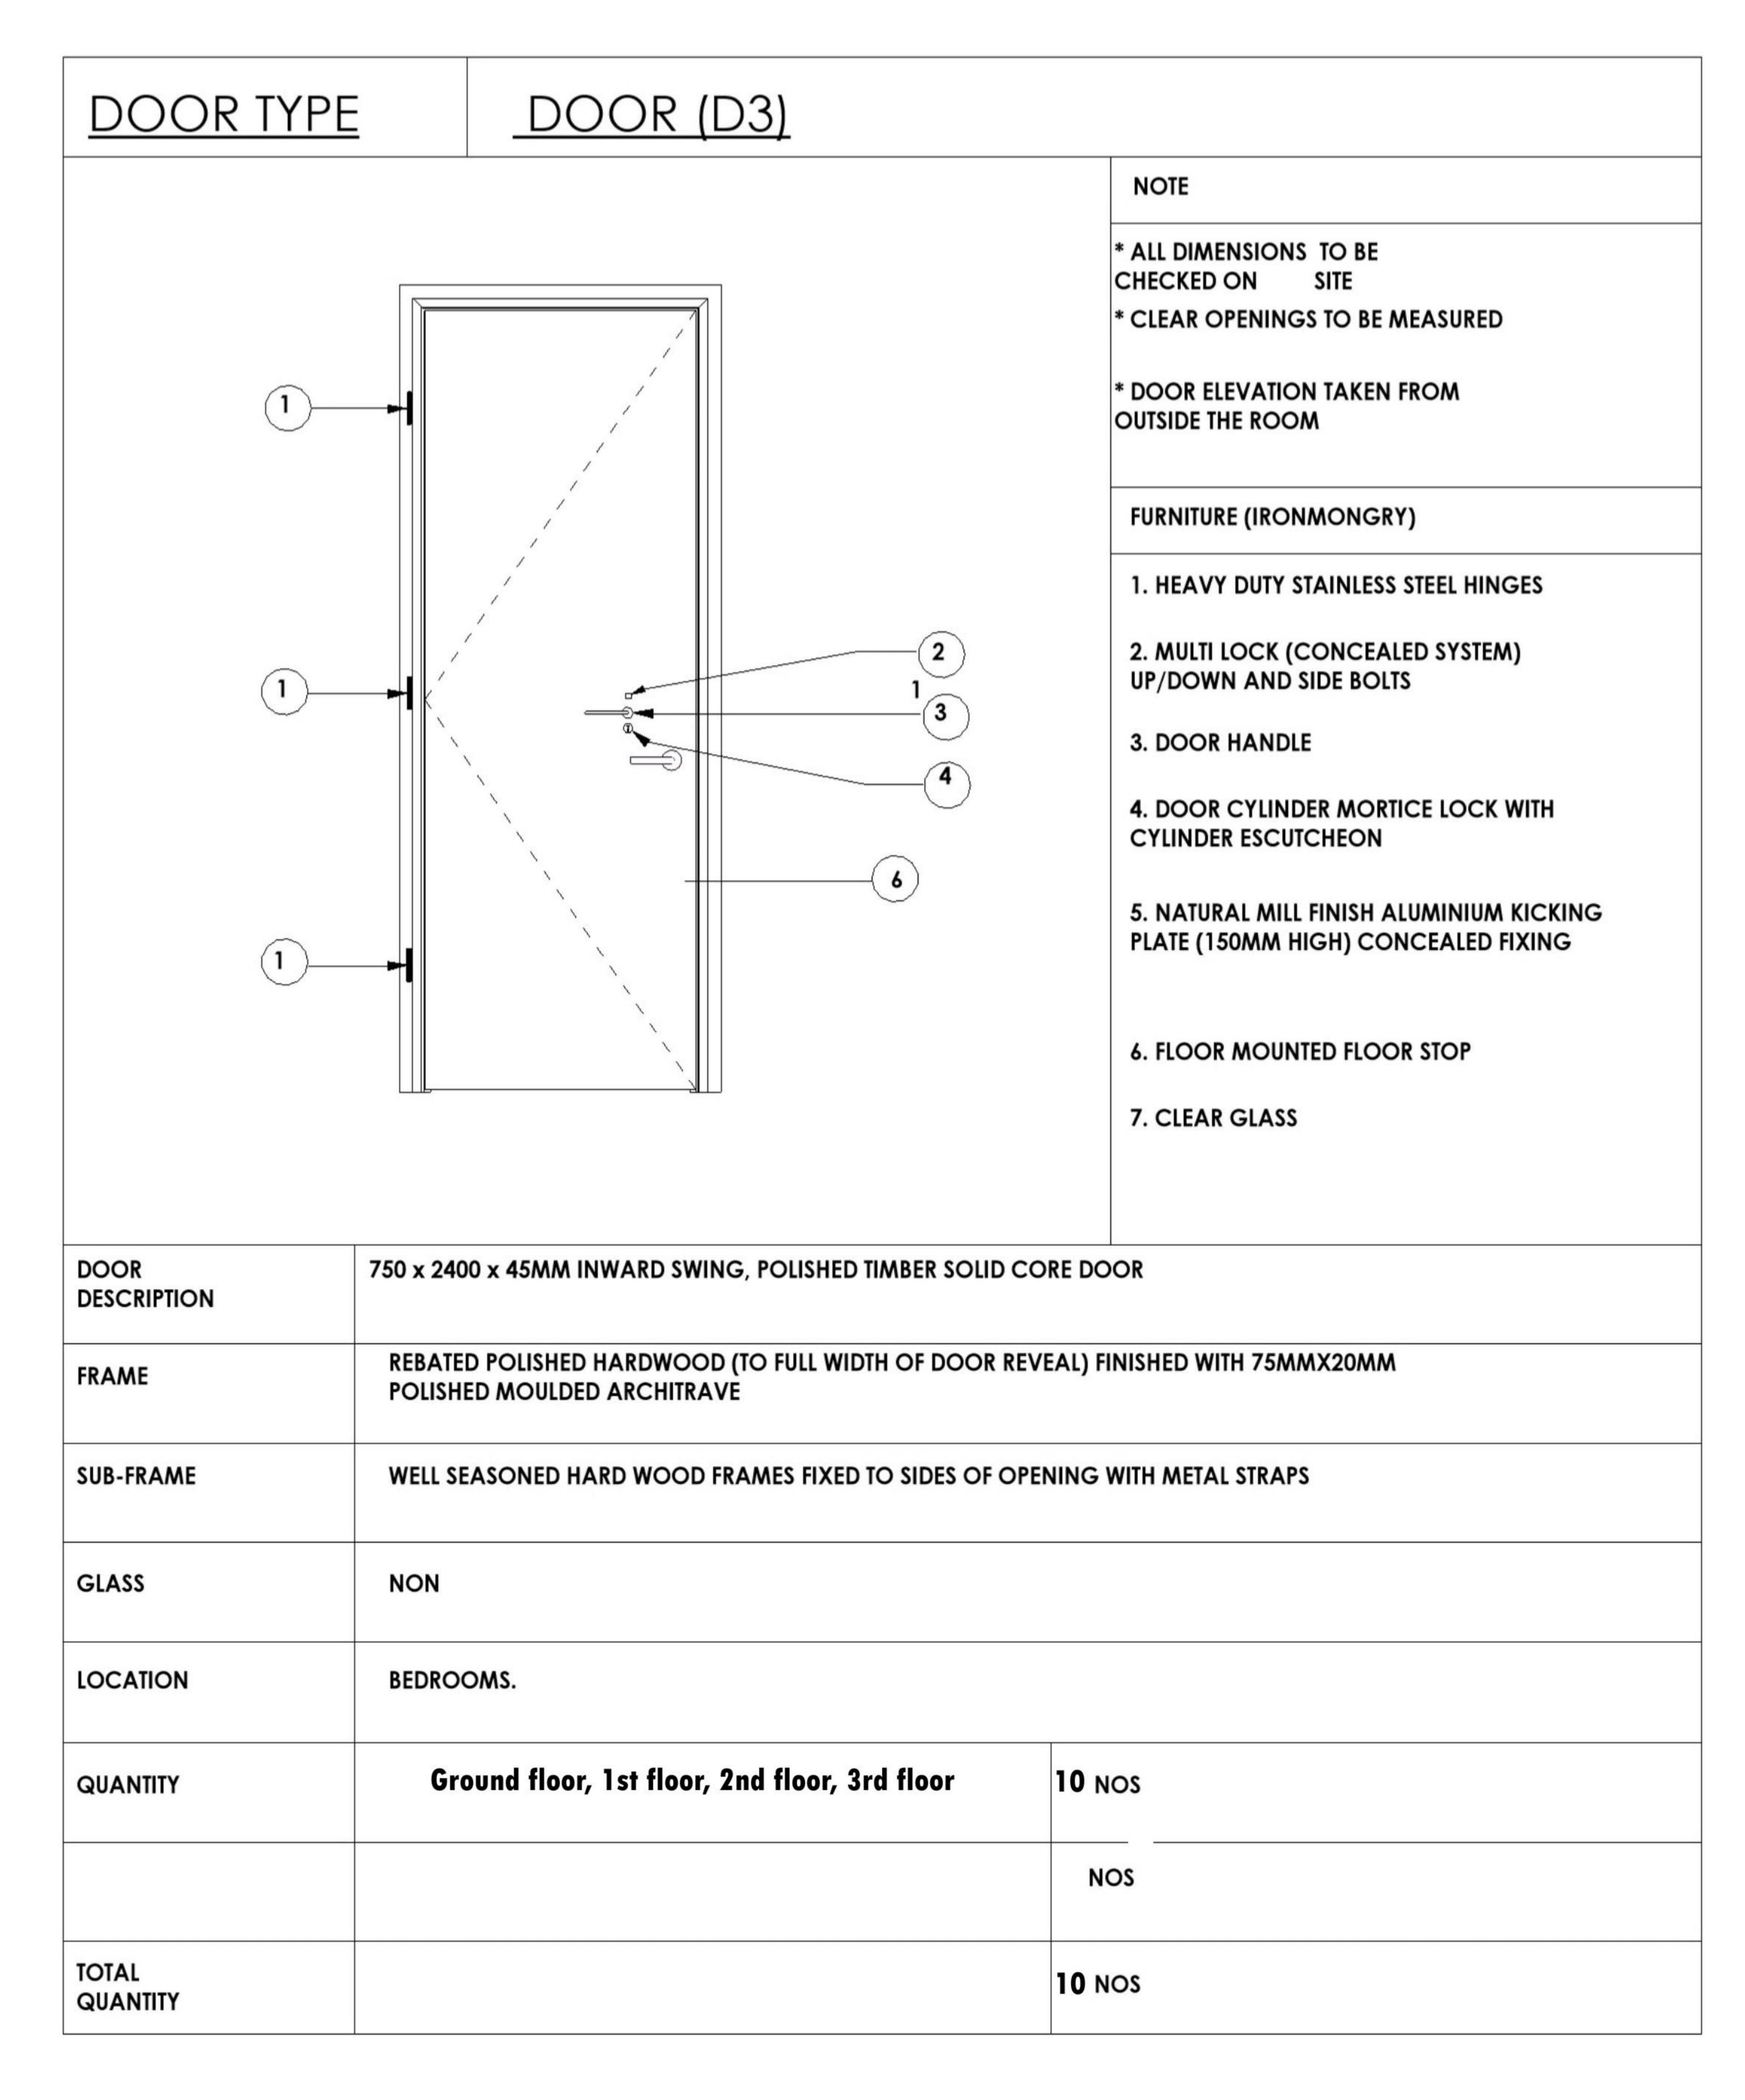

DOOR _ ...

Scale -1 : 35

001 DOORS
Scale -1: 120

PROJECT / CLIENT date no. revisions name. DESIGNED




PROJECT / CLIENT Proposed Clinic Development Prepared for Bridge Education & Development Foundation	date	no.	revisions	name.	ISSUED	
AT Benue State, LGA Ogbadibo, Ai-oodo village					CONSTRUCTION INFORMATION ONLY	
DRAWING TITLE. DOORS						

	HADDI, ASK HAM	MEDIALEI.			
	NOTES	DESIGNED OZIL PROJECT	SCALE 1:120	DATE Issue Date	A103
1.	NO DIMENSION TO BE SCALED FROM THIS DRAWING, USE FIGURED DIMENSIONS ONLY.	DRAWN			
2.	ALL DIMENSIONS AND LEVELS ARE TO BE VERIFIED ON SITEPRIOR TO COMMENCEMENT OF SETTING OUT, WORKSHOP DRAWING OR CONSTRUCTION.	APPROVED BY			
3.	ARCHITECT IS TO BE NOTIFIED OF ANY DISCREPANCES BETWEEN THIS DRAMING AND OTHER INCLUDING THOSE ISSUED BY CONSULTANTS AND NOMINATED SUB-CONTRACTORS BEFORE COMMENCEMENT OF WORK.	DRAWING NUMBER			
4.	THIS DRAWING MUST BE READ INCOJUCTION WITH ALL OTHER RELATED DRAWINGS AND DOCUMENTATIONS.				
5.	DRAWING COPYRIGHT AND RIGHT OF REPRODUCTION OF THIS DRAWING OR ANY PORTION THEREOF IS RESERVED BY UNKAN VISUALS.				
6.	ARCHITECT IS NOT LIABLE TO ANY FAULT ON BUILDING NOT SUPERVISED BY HIM.				



APPRO\/AI

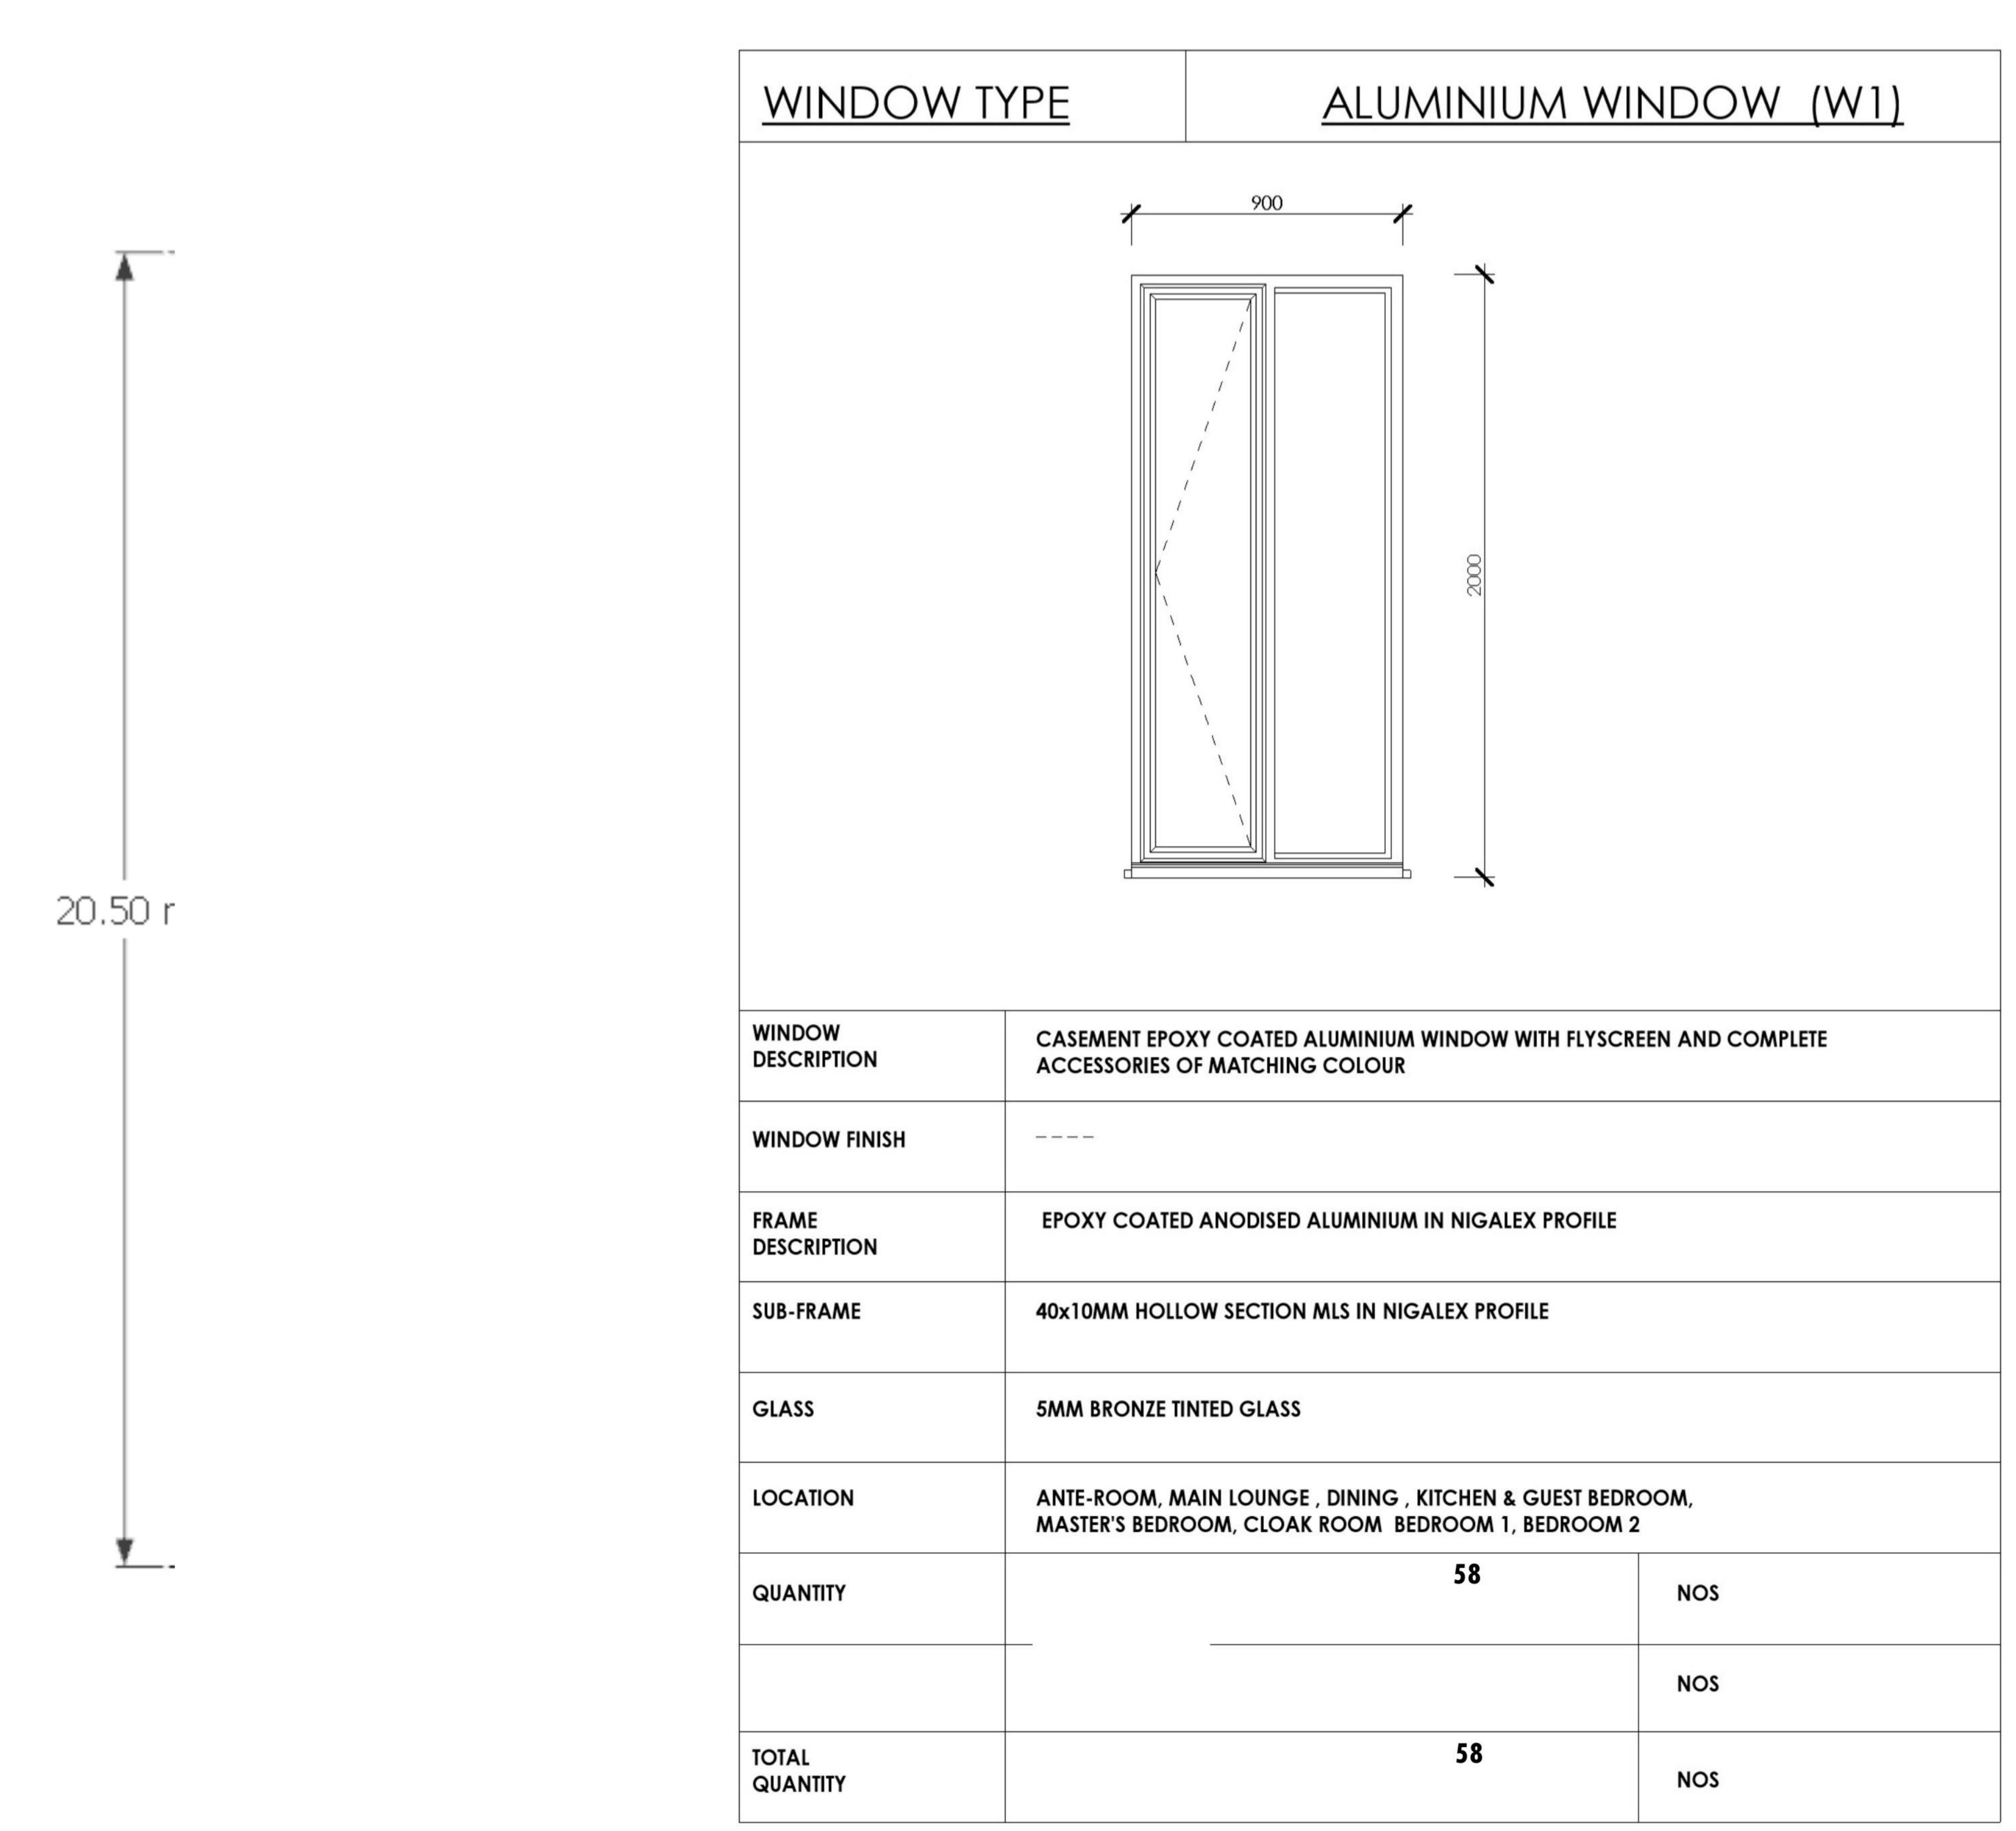

WINDOW 1&2

Scale -1: 35

WINDOW	TYPE	ALUMINIUM WINDOW (W1)	
		600	
			20.50
WINDOW DESCRIPTION		XY COATED ALUMINIUM WINDOW WITH FLYSCREEN AND COMPLETE OF MATCHING COLOUR	
WINDOW FINISH			
FRAME DESCRIPTION	EPOXY COATE	O ANODISED ALUMINIUM IN NIGALEX PROFILE	
SUB-FRAME	40x10MM HOLL	OW SECTION MLS IN NIGALEX PROFILE	
GLASS	5MM BRONZE TI	NTED GLASS	•
LOCATION	MASTER TOILET,	TOILETS/SHOWER.	
QUANTITY		23 NOS	
TOTAL QUANTITY		23 NOS	

WINDOWS

Scale -1: 120




WINDOWS						
DRAWING TITLE.						
Ai-oodo village					INFORMATION ONLY	
Benue State, LGA Ogbadibo,					CONSTRUCTION	
AT						-
Bridge Education & Development Foundation					ISSUED	
ROJECT / CLIENT Proposed Clinic Development Prepared for	date	no.	revisions	name.	ICCLIED	


	NOTES	DESIGNED OZIL PROJECT	SCALE 1:120	DATE Issue Date	A103
1.	NO DIMENSION TO BE SCALED FROM THIS DRAWING, USE FIGURED DIMENSIONS ONLY.	DRAWN			
2.	ALL DIMENSIONS AND LEVELS ARE TO BE VERIFIED ON SITEPRIOR TO COMMENCEMENT OF SETTING OUT, WORKSHOP DRAWING OR CONSTRUCTION.		APPROV	ED BY	
3.	ARCHITECT IS TO BE NOTIFIED OF ANY DISCREPANCES BETWEEN THIS DRAMING AND OTHER INCLUDING THOSE ISSUED BY CONSULTANTS AND NOMINATED SUB-CONTRACTORS BEFORE COMMENCEMENT OF WORK.	DRAWING NUMBER			
4.	THIS DRAWING MUST BE READ INCOJUCTION WITH ALL OTHER RELATED DRAWINGS AND DOCUMENTATIONS.				
5.	DRAWING COPYRIGHT AND RIGHT OF REPRODUCTION OF THIS DRAWING OR ANY PORTION THEREOF IS RESERVED BY UNKAN VISUALS.				
6.	ARCHITECT IS NOT LIABLE TO ANY FAULT ON BUILDING NOT SUPERVISED BY HIM.				

ROPE LIGHT, COLOUR
TO ARCHITECTS FINAL
SPECIFICATION

12MM THICK GYPSUM PLASTER BOARD,
SCREEDED WITH POP PAINT AND
SOUNDED TO AN APPROVED FINISHED

SHADOW GAP WALL ANGLE OR
POLYURETHANE PLAIN CORNICE
OF APPROVED MOULD AND SIZE

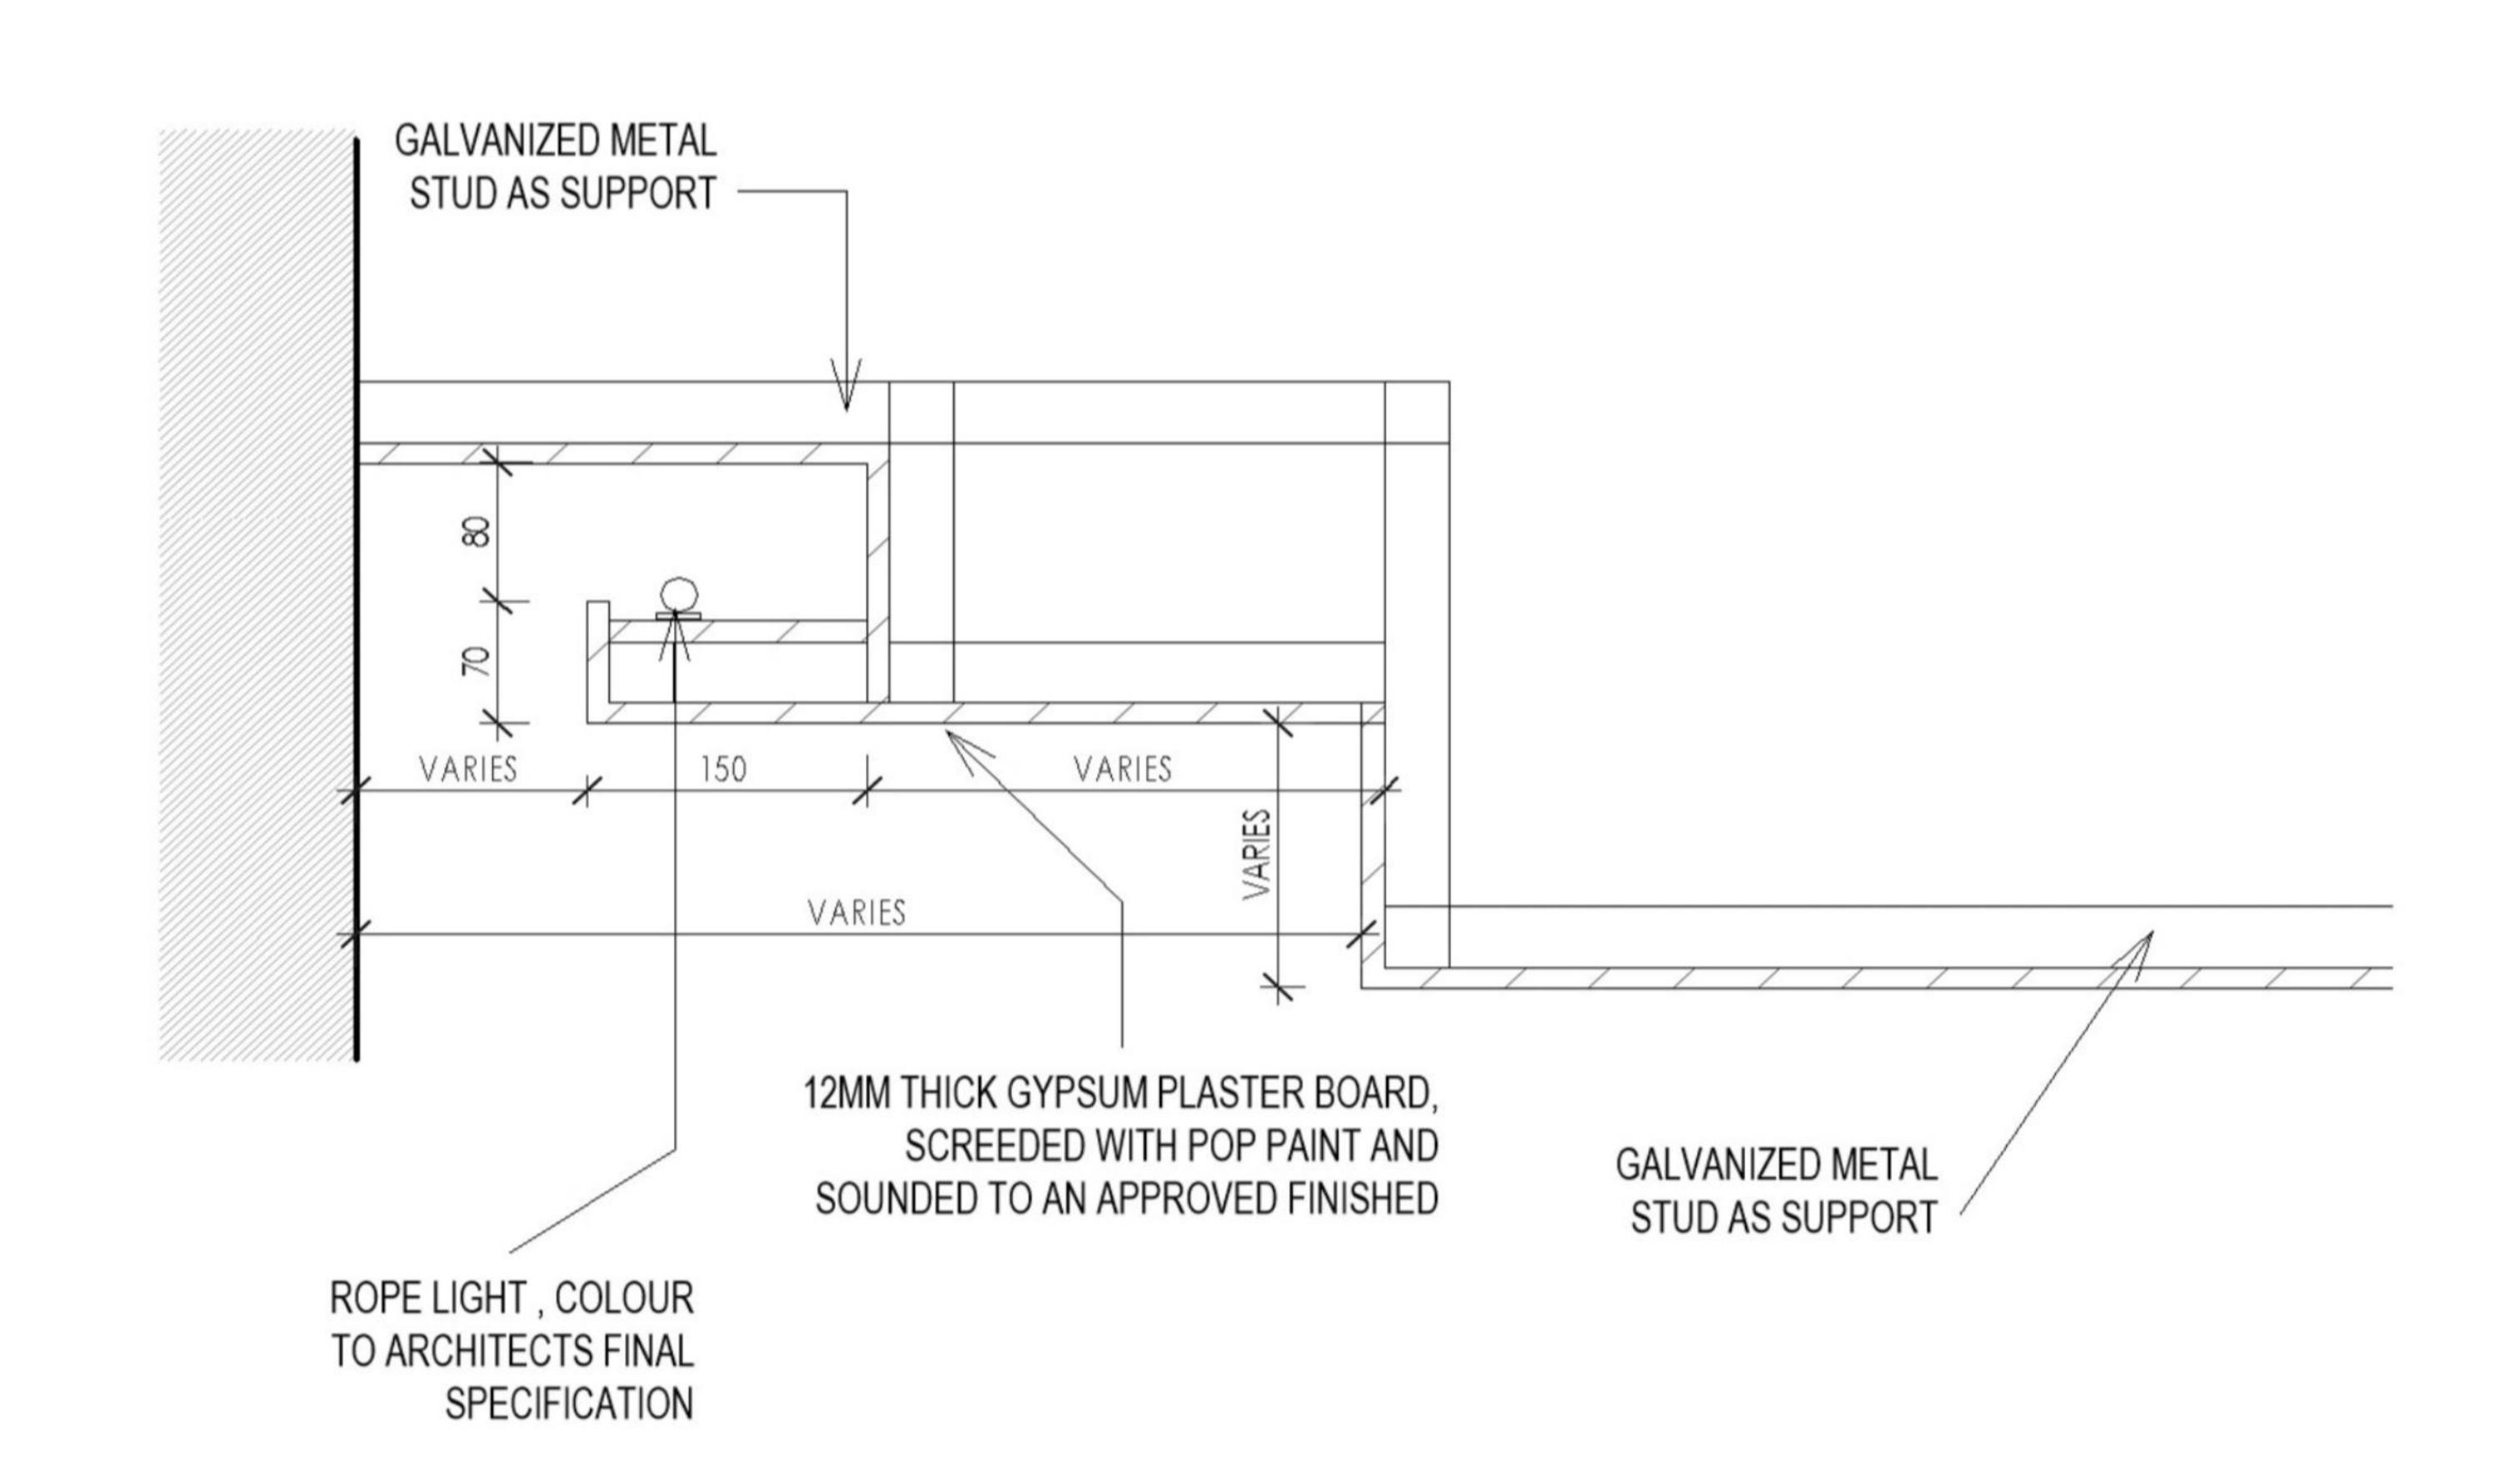

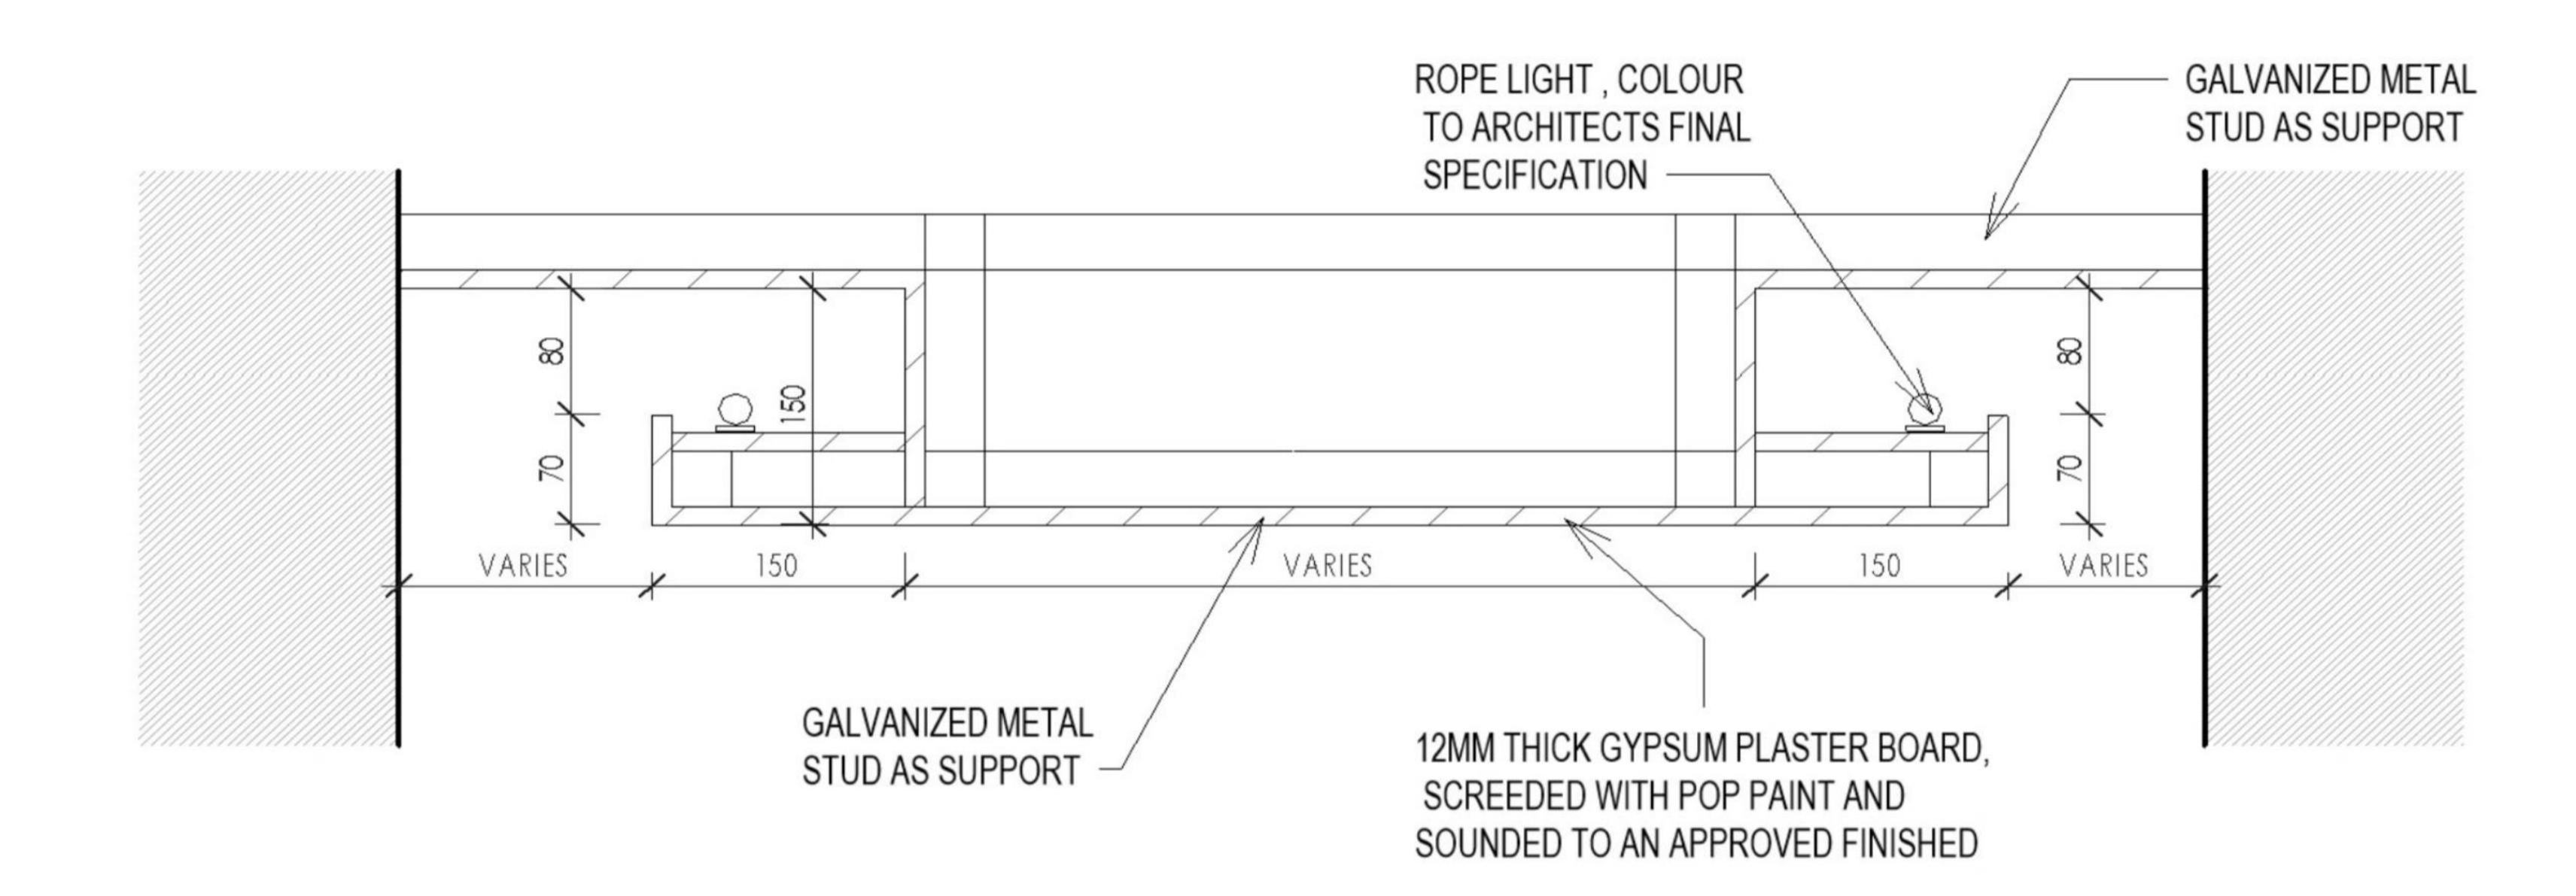


OO1 CEILING
Scale -1: 120




PROJECT / CLIENT Proposed Clinic Development Prepared for	date	no.	revisions	name.	ISSUED	
Bridge Education & Development Foundation AT Benue State, LGA Ogbadibo,					CONSTRUCTION INFORMATION ONLY	
Ai-oodo village DRAWING TITLE. CEILING						

	NOTES	DESIGNED OZIL PROJECT	SCALE 1: 120	DATE Issue Date	A103	
1.	NO DIMENSION TO BE SCALED FROM THIS DRAWING, USE FIGURED DIMENSIONS ONLY.	DRAWN				
2.	ALL DIMENSIONS AND LEVELS ARE TO BE VERIFIED ON SITEPRIOR TO COMMENCEMENT OF SETTING OUT , WORKSHOP DRAWING OR CONSTRUCTION.		APPROV	ED BY		3.25 AM
3.	ARCHITECT IS TO BE NOTIFIED OF ANY DISCREPANCES BETWEEN THIS DRAMING AND OTHER INCLUDING THOSE ISSUED BY CONSULTANTS AND NOMINATED SUB-CONTRACTORS BEFORE COMMENCEMENT OF WORK.	DRAWING NUMBER				71 11:46
4.	THIS DRAWING MUST BE READ INCOJUCTION WITH ALL OTHER RELATED DRAWINGS AND DOCUMENTATIONS.					1/8/202
5.	DRAWING COPYRIGHT AND RIGHT OF REPRODUCTION OF THIS DRAWING OR ANY PORTION THEREOF IS RESERVED BY UNKAN VISUALS.					-
6.	ARCHITECT IS NOT LIABLE TO ANY FAULT ON BUILDING NOT SUPERVISED BY HIM.					
						-



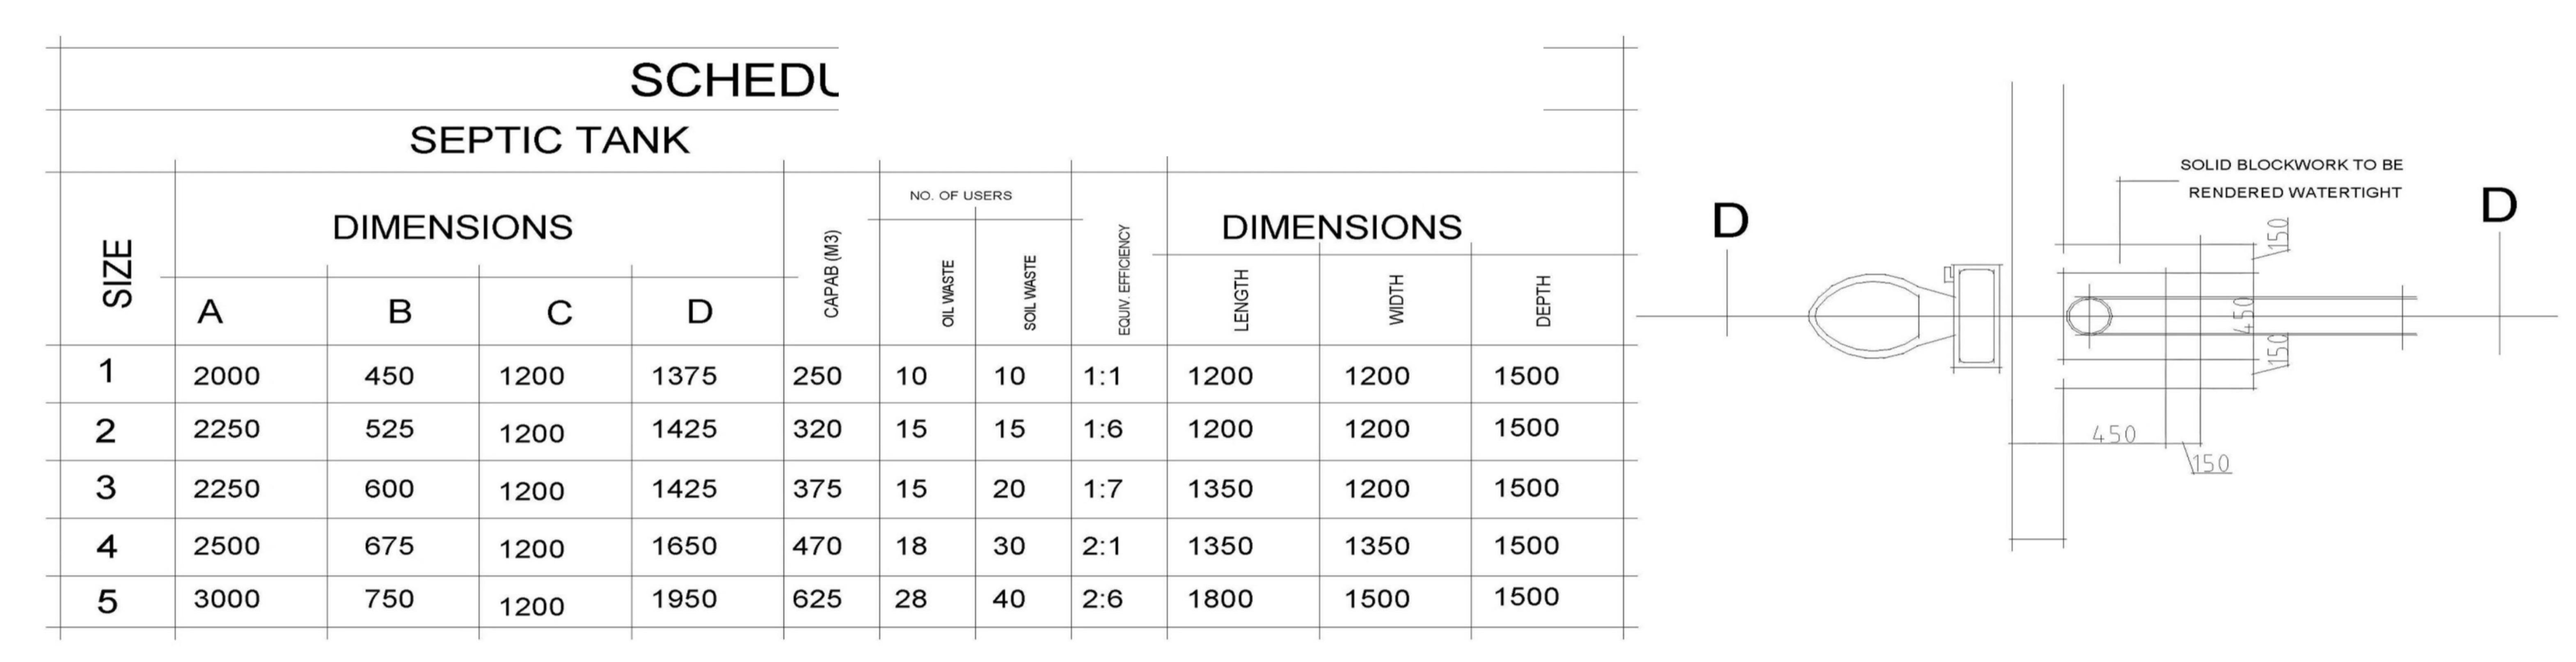

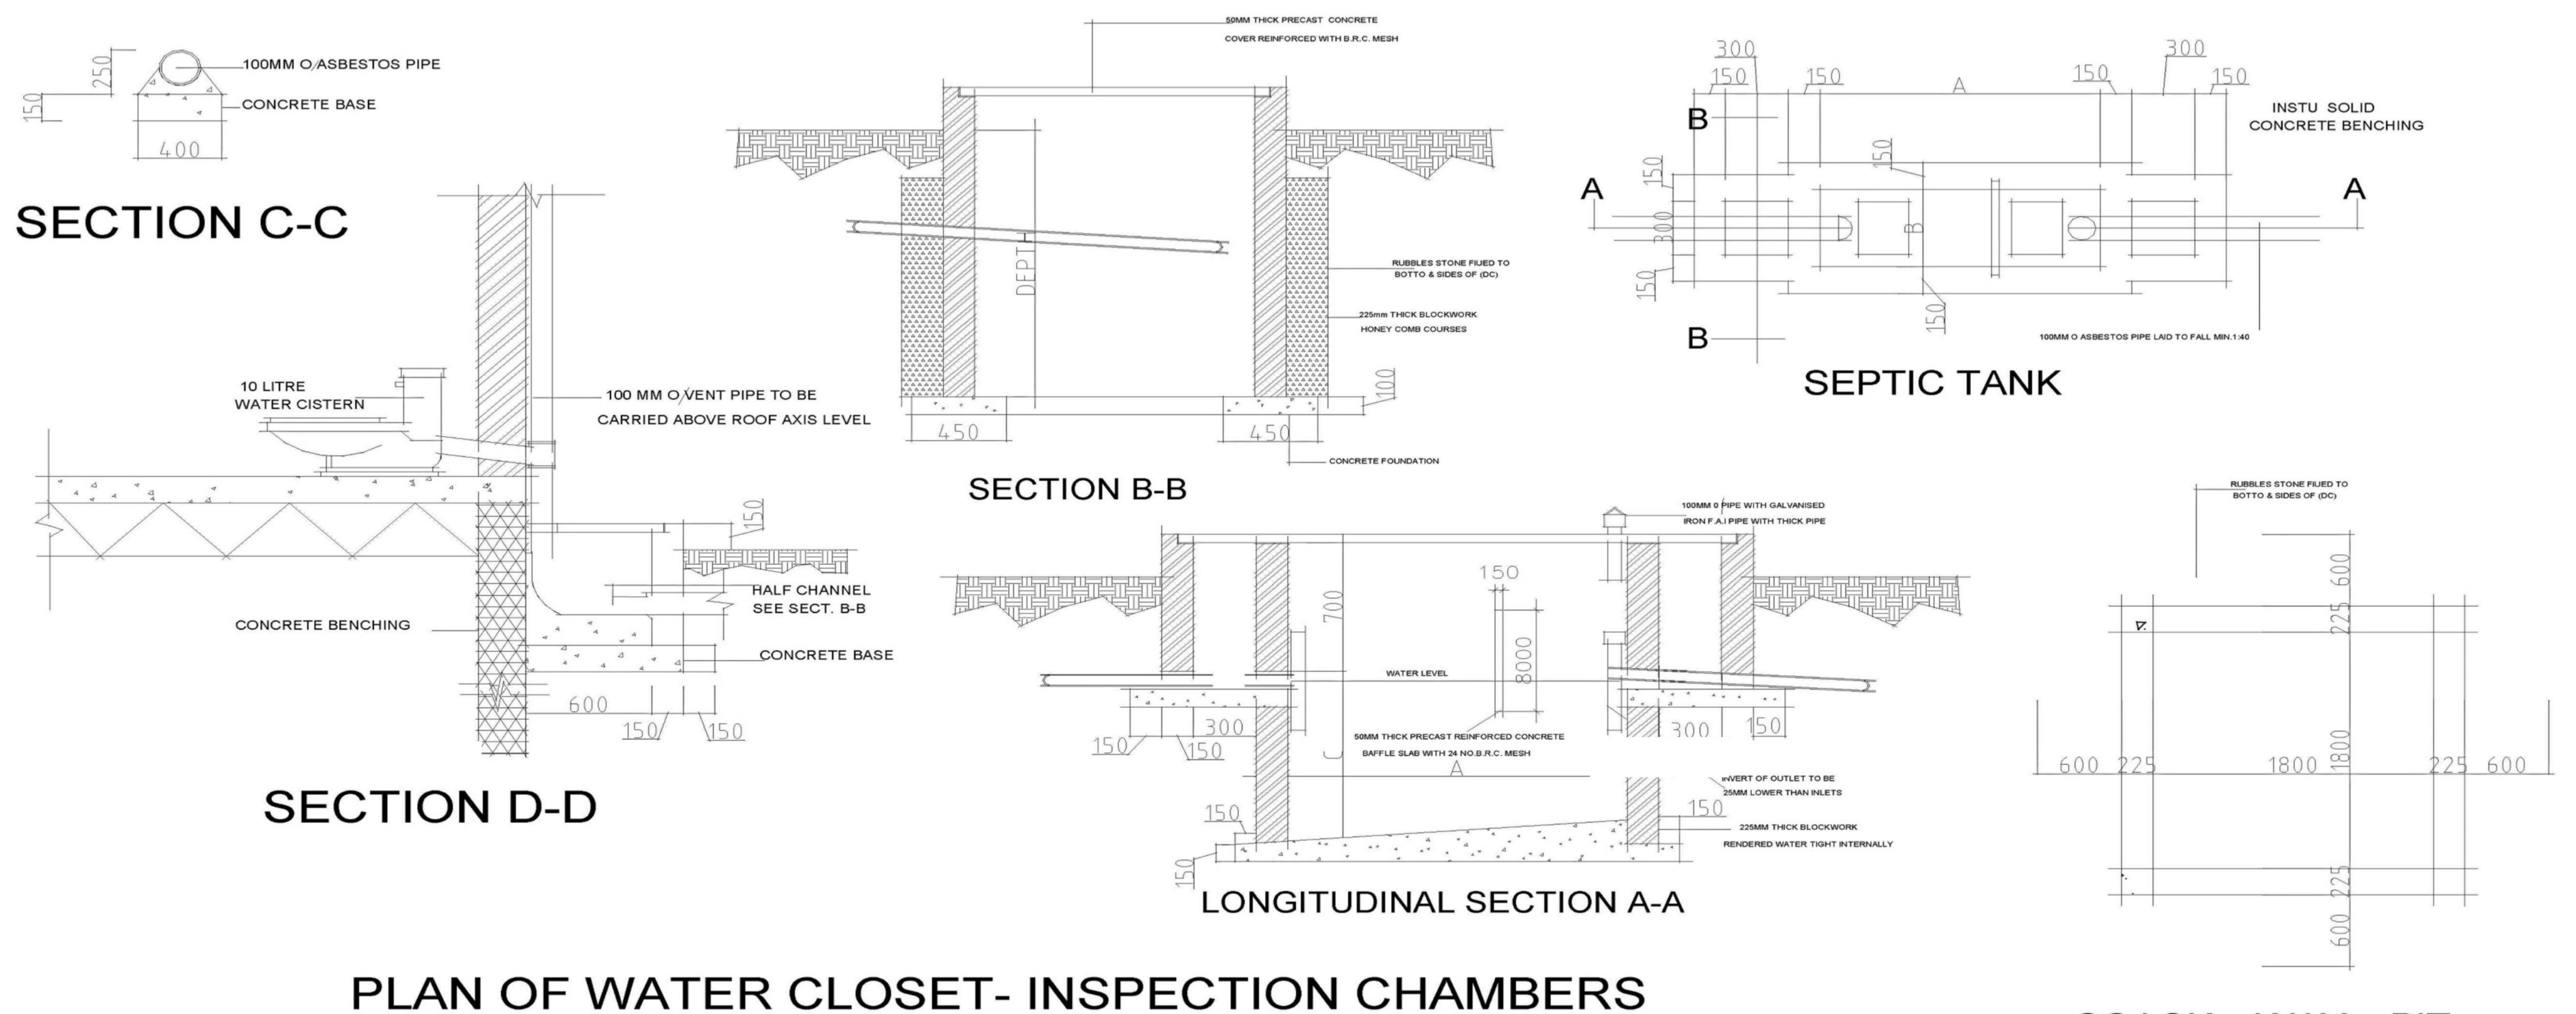

OO1 SEPTIC TANK
Scale -1: 120


IF IN DOUBT, ASK IMMEDIATELY.

PIT

WAY

ARCHITECT IS NOT LIABLE TO ANY FAULT ON BUILDING NOT SUPERVISED BY HIM.

SOACK

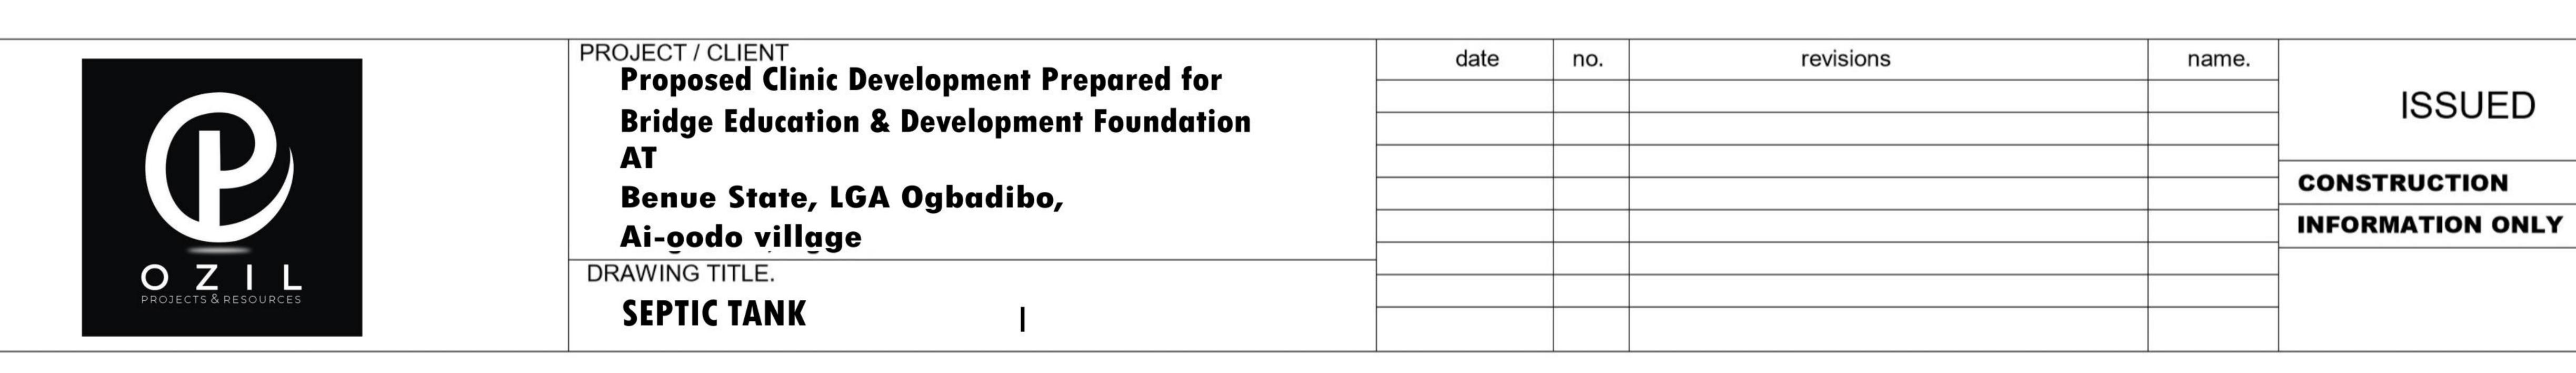

	NOTES	OZIL PROJECT	1 : 120	DATE Issue Date	A103
1.	NO DIMENSION TO BE SCALED FROM THIS DRAWING, USE FIGURED DIMENSIONS ONLY.	DRAWN			
2.	ALL DIMENSIONS AND LEVELS ARE TO BE VERIFIED ON SITEPRIOR TO COMMENCEMENT OF SETTING OUT, WORKSHOP DRAWING OR CONSTRUCTION.		APPROV	ED BY	
3.	ARCHITECT IS TO BE NOTIFIED OF ANY DISCREPANCES BETWEEN THIS DRAMING AND OTHER INCLUDING THOSE ISSUED BY CONSULTANTS AND NOMINATED SUB-CONTRACTORS BEFORE COMMENCEMENT OF WORK.	DRAWING NUMBER			
4.	THIS DRAWING MUST BE READ INCOJUCTION WITH ALL OTHER RELATED DRAWINGS AND DOCUMENTATIONS.				
5.	DRAWING COPYRIGHT AND RIGHT OF REPRODUCTION OF THIS DRAWING OR ANY PORTION THEREOF IS RESERVED BY UNKAN VISUALS.				



Scale -1 : 120

PROJECT / CLIENT revisions name.

Proposed Clinic Development Prepared for		110.	1011010	Tidillo.	1001155	
Bridge Education & Development Foundation	; ;				ISSUED	
AT						-
Benue State, LGA Ogbadibo,					CONSTRUCTION	_
Ai-oodo village					INFORMATION ONLY	
DRAWING TITLE.						
3D (

					1
NOTES	DESIGNED OZIL PROJECT	SCALE 1:120	DATE Issue Date	A103	
NO DIMENSION TO BE SCALED FROM THIS DRAWING, USE FIGURED DIMENSIONS ONLY.	DRAWN			•	1,
ALL DIMENSIONS AND LEVELS ARE TO BE VERIFIED ON SITEPRIOR TO COMMENCEMENT OF SETTING OUT , WORKSHOP DRAWING OR CONSTRUCTION.		APPROV	ED BY		-
ARCHITECT IS TO BE NOTIFIED OF ANY DISCREPANCES BETWEEN THIS DRAMING AND OTHER INCLUDING THOSE ISSUED BY CONSULTANTS AND NOMINATED SUB-CONTRACTORS BEFORE COMMENCEMENT OF WORK.	DRAWING NUMBER				
THIS DRAWING MUST BE READ INCOJUCTION WITH ALL OTHER RELATED DRAWINGS AND DOCUMENTATIONS.					0000
DRAWING COPYRIGHT AND RIGHT OF REPRODUCTION OF THIS DRAWING OR ANY PORTION THEREOF IS RESERVED BY UNKAN VISUALS . ARCHITECT IS NOT LIABLE TO ANY FAULT ON BUILDING NOT SUPERVISED BY HIM.					




001 3D Scale -1: 120





3D (
DRAWING TITLE.						
Ai-oodo village					INFORMATION ONLY	
Benue State, LGA Ogbadibo,					CONSTRUCTION	
AT						
Bridge Education & Development Foundation					ISSUED	-
PROJECT / CLIENT Proposed Clinic Development Prepared for	date	no.	revisions	name.		

	NOTES	DESIGNED OZIL PROJECT	1: 120	DATE Issue Date	A103
1.	NO DIMENSION TO BE SCALED FROM THIS DRAWING, USE FIGURED DIMENSIONS ONLY.	DRAWN			
2.	ALL DIMENSIONS AND LEVELS ARE TO BE VERIFIED ON SITEPRIOR TO COMMENCEMENT OF SETTING OUT, WORKSHOP DRAWING OR CONSTRUCTION.		APPROV	ED BY	
3.	ARCHITECT IS TO BE NOTIFIED OF ANY DISCREPANCES BETWEEN THIS DRAMING AND OTHER INCLUDING THOSE ISSUED BY CONSULTANTS AND NOMINATED SUB-CONTRACTORS BEFORE COMMENCEMENT OF WORK.	DRAWING NUMBER			
4.	THIS DRAWING MUST BE READ INCOJUCTION WITH ALL OTHER RELATED DRAWINGS AND DOCUMENTATIONS.				
5.	DRAWING COPYRIGHT AND RIGHT OF REPRODUCTION OF THIS DRAWING OR ANY PORTION THEREOF IS RESERVED BY UNKAN VISUALS.				
6.	ARCHITECT IS NOT LIABLE TO ANY FAULT ON BUILDING NOT SUPERVISED BY HIM.				

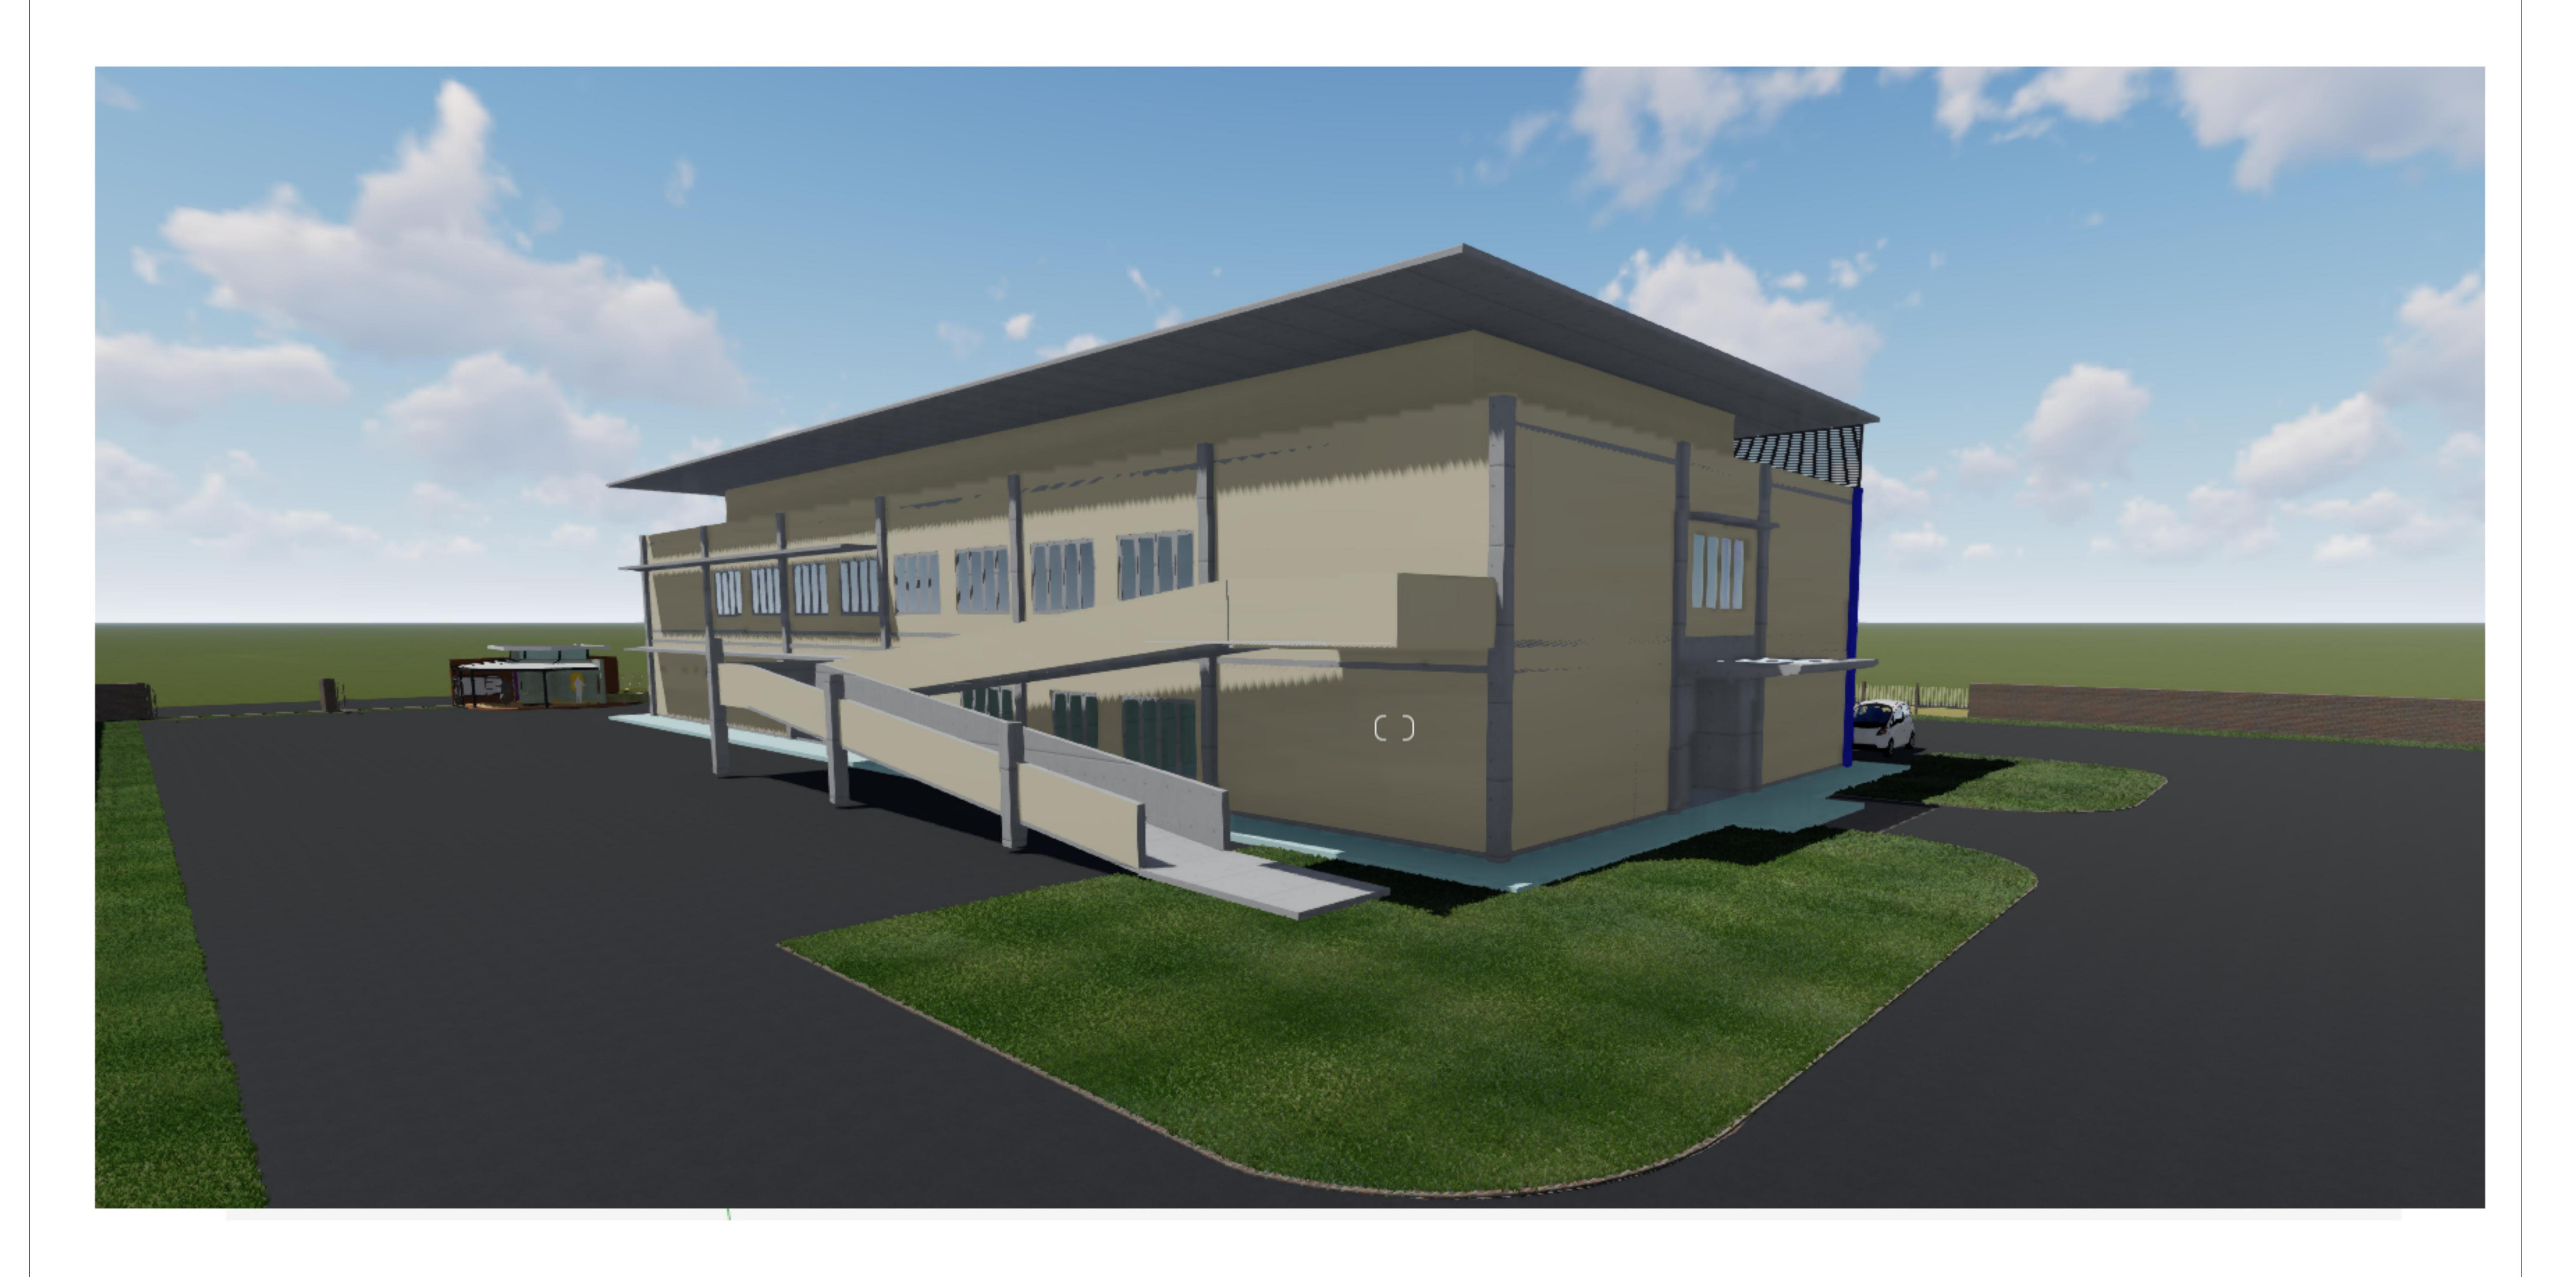


001 3D Scale -1: 120



PROJECT / CLIENT Proposed Clinic Development Prepared for Bridge Education & Development Foundation AT Benue State, LGA Ogbadibo, Ai-godo village DRAWING TITLE. 3D (

	NOTES	DESIGNED OZIL PROJECT	1 : 120	DATE Issue Date	A103
1.	NO DIMENSION TO BE SCALED FROM THIS DRAWING, USE FIGURED DIMENSIONS ONLY.	DRAWN			
2.	ALL DIMENSIONS AND LEVELS ARE TO BE VERIFIED ON SITEPRIOR TO COMMENCEMENT OF SETTING OUT, WORKSHOP DRAWING OR CONSTRUCTION.		APPROVED BY		
3.	ARCHITECT IS TO BE NOTIFIED OF ANY DISCREPANCES BETWEEN THIS DRAMING AND OTHER INCLUDING THOSE ISSUED BY CONSULTANTS AND NOMINATED SUB-CONTRACTORS BEFORE COMMENCEMENT OF WORK.	DRAWING NUMBER			
4.	THIS DRAWING MUST BE READ INCOJUCTION WITH ALL OTHER RELATED DRAWINGS AND DOCUMENTATIONS.				
5.	DRAWING COPYRIGHT AND RIGHT OF REPRODUCTION OF THIS DRAWING OR ANY PORTION THEREOF IS RESERVED BY UNKAN VISUALS.				
6.	ARCHITECT IS NOT LIABLE TO ANY FAULT ON BUILDING NOT SUPERVISED BY HIM.				



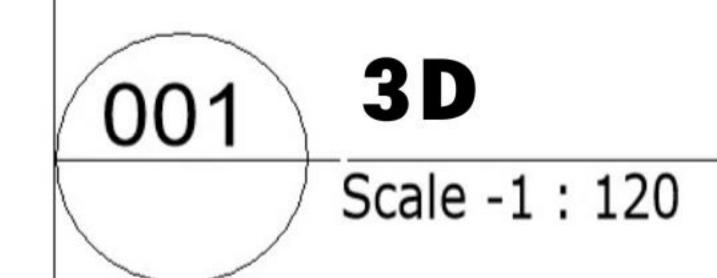



PROJECT / CLIENT Proposed Clinic Development Prepared for Bridge Education & Development Foundation AT Benue State, LGA Ogbadibo, Ai-godo village DRAWING TITLE. 3D (

NOTES	DESIGNED OZIL PROJECT	SCALE 1:120	DATE Issue Date	A103
NO DIMENSION TO BE SCALED FROM THIS DRAWING, USE FIGURED DIMENSIONS ONLY.	DRAWN			
 ALL DIMENSIONS AND LEVELS ARE TO BE VERIFIED ON SITEPRIOR TO COMMENCEMENT OF SETTING OUT, WORKSHOP DRAWING OR CONSTRUCTION. 		APPROVED BY		
 ARCHITECT IS TO BE NOTIFIED OF ANY DISCREPANCES BETWEEN THIS DRAMING AND OTHER INCLUDING THOSE ISSUED BY CONSULTANTS AND NOMINATED SUB-CONTRACTORS BEFORE COMMENCEMENT OF WORK. 	DRAWING NUMBER			
 THIS DRAWING MUST BE READ INCOJUCTION WITH ALL OTHER RELATED DRAWINGS AND DOCUMENTATIONS. 				
5. DRAWING COPYRIGHT AND RIGHT OF REPRODUCTION OF THIS DRAWING OR ANY PORTION THEREOF IS RESERVED BY UNKAN VISUALS.				
6. ARCHITECT IS NOT LIABLE TO ANY FAULT ON BUILDING NOT SUPERVISED BY HIM.				